
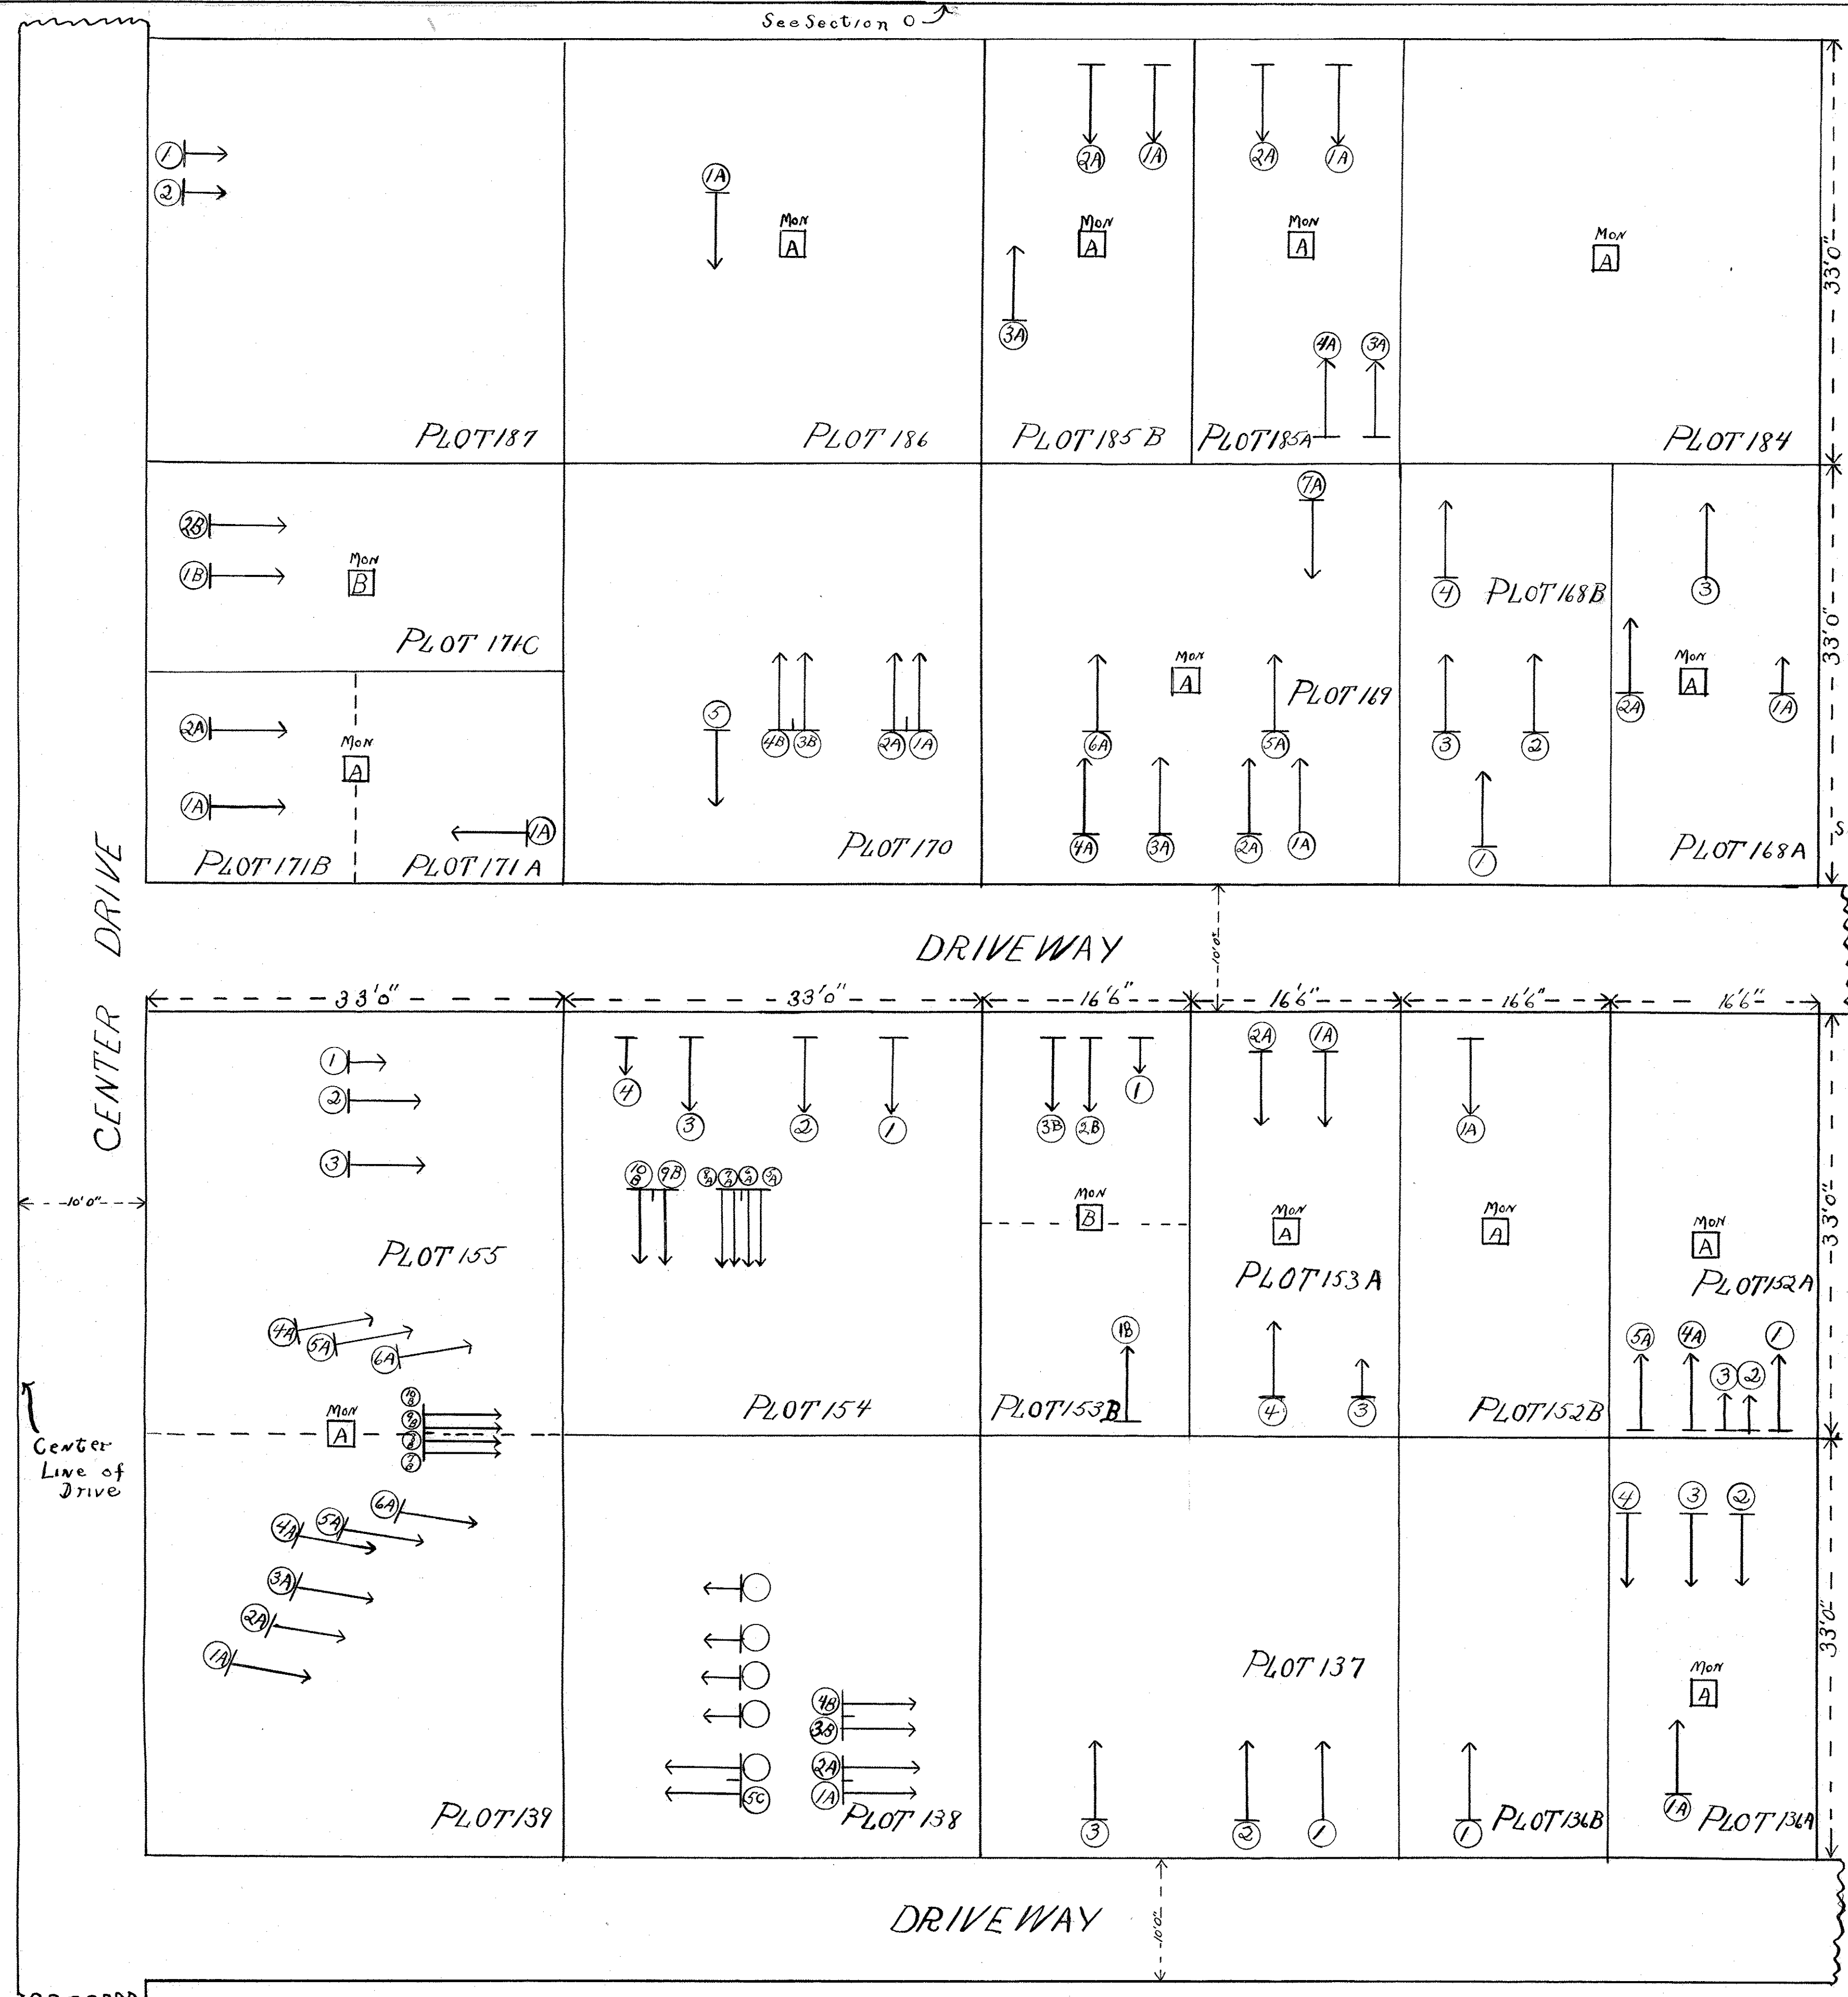


See Section O

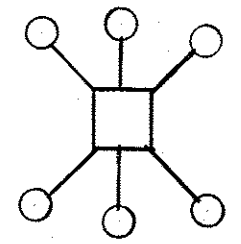


— SYMBOLS —

↑ No HEAD OR FOOT STONES	↑ INFANTS GRAVE (1/2 SIZE)
↑ WITH HEAD STONE ONLY	↑ MOTHER AND INFANT IN SAME GRAVE
↑ WITH FOOT STONE ONLY	□ MONUMENT
↑ WITH HEAD AND FOOT STONES	
↑↑ HEAD STONE FOR TWO GRAVES	


 LOCATION OF GRAVES NOT KNOWN

BEDFORD UNION CEMETERY

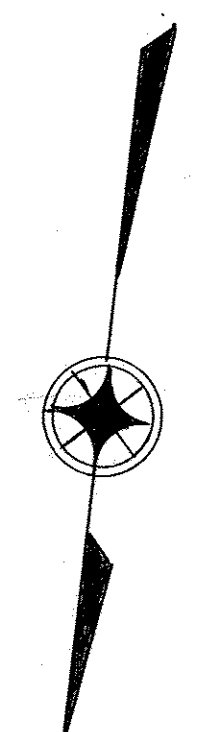

SECTION PLAN SHOWING LOCATION OF PLOTS AND GRAVES (ALSO SEE CEMETERY INDEX) DEVELOPED FOR THE TOWN BOARD BY THE INDUSTRIAL AID BUREAU OF THE TOWN OF BEDFORD NY

EXECUTED BY
 C J PRONAY — G E MARSHALL
 K C DINGEE — L A MARSHALL
 E S BANDROWCZAK
 APRIL - 1933

SECTION K

DRAWING No 11

SCALE 1/8" = 1'-0"