


SYMBOLS

↑ No HEAD OR FOOT STONES	↑ INFANTS GRAVE (1/2 SIZE)
↑ WITH HEAD STONE ONLY	↑ MOTHER AND INFANT IN SAME GRAVE
↑ WITH FOOT STONE ONLY	□ MONUMENT
↑ WITH HEAD AND FOOT STONES	
↑↑ HEAD STONE FOR TWO GRAVES	

LOCATION OF GRAVES NOT KNOWN

BEDFORD UNION CEMETERY

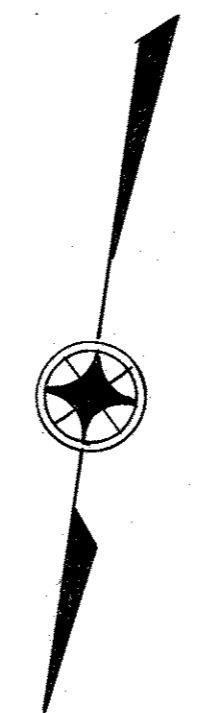

See Section R →

SECTION PLAN SHOWING LOCATION OF PLOTS AND GRAVES (ALSO SEE CEMETERY INDEX) DEVELOPED FOR THE TOWN BOARD BY THE INDUSTRIAL AID BUREAU OF THE TOWN OF BEDFORD NY EXECUTED BY C J PRONAY — G E MARSHALL K C DINGEE — L A MARSHALL E S BANDROWCZAK MAY - 1933

SECTION S

DRAWING No 19

SCALE 1/8" = 1'-0"