
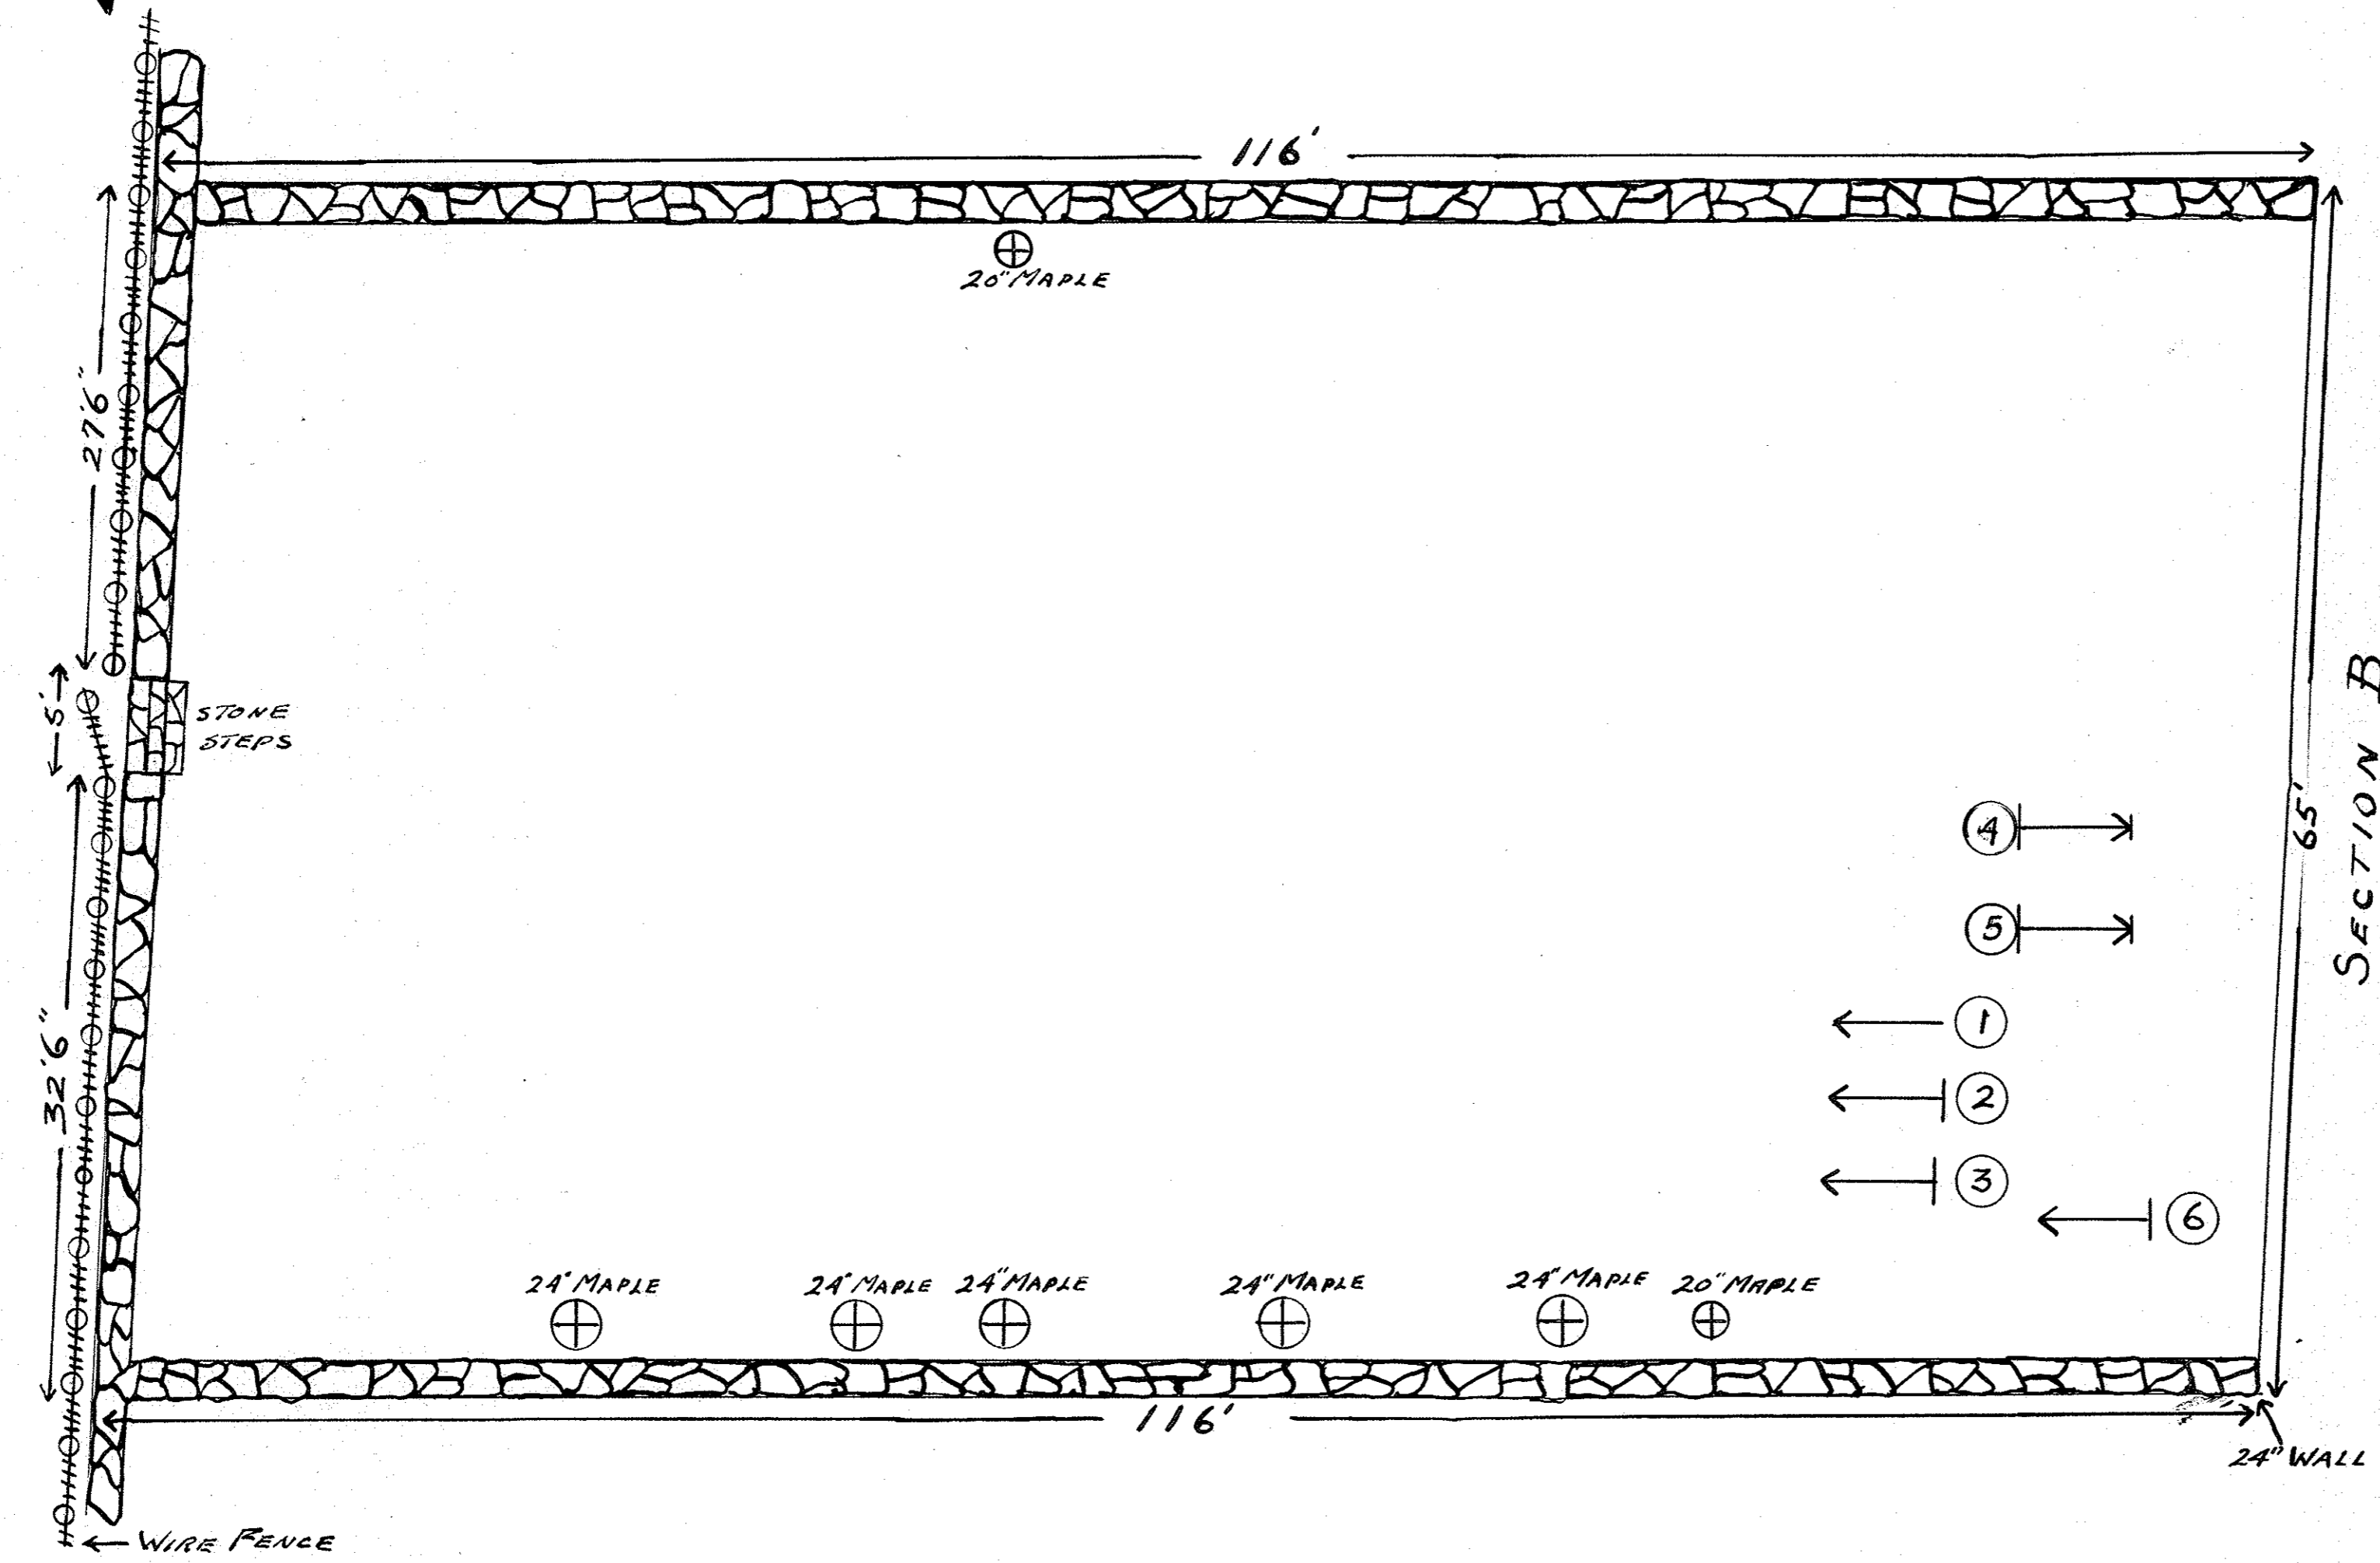


RAYMOND-OWEN CEMETERY

SECTION A

SCALE 1/8" = 1'0"

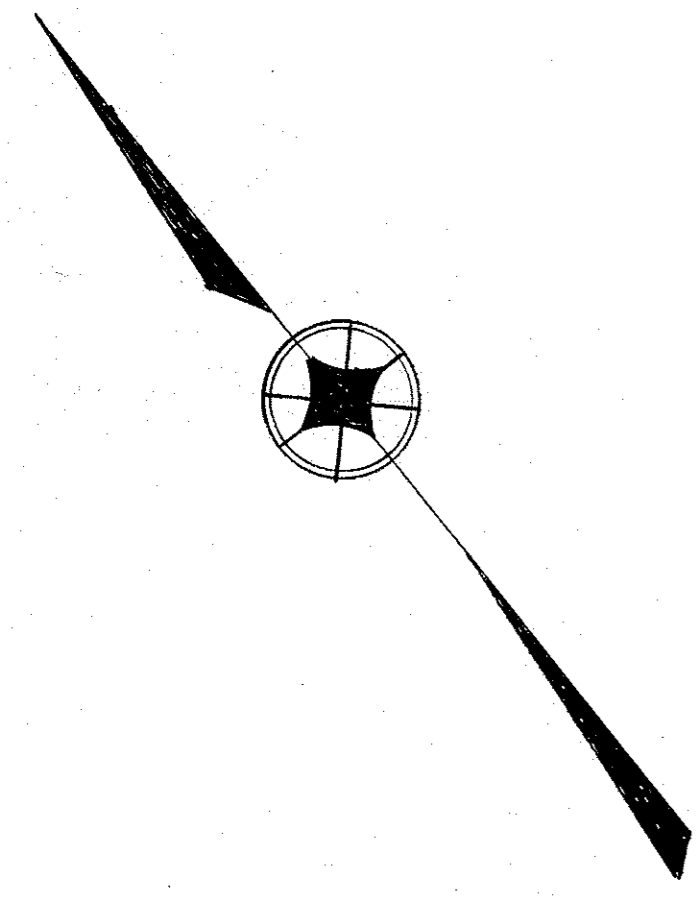

SYMBOLS	
↑	NO HEAD OR FOOT STONES
↑	WITH HEAD STONE ONLY
↑	WITH HEAD AND FOOT STONES

SECTION PLAN SHOWING LOCATION
 OF PLOTS AND GRAVES
 (ALSO SEE CEMETERY INDEX)
 DEVELOPED FOR THE TOWN BOARD
 By
 THE INDUSTRIAL AID BUREAU
 OF THE TOWN OF BEDFORD, N.Y.
 EXECUTED BY
 C. J. PRONAY - K. C. DINGEE
 G. E. MARSHALL - L. A. MARSHALL
 DONATO CRISTOFARO - E. S. BANDROWCZAK
 MAY - 1933

DRAWING No 2