



BUCKBEE CEMETERY

SCALE 1/4" = 1'0"

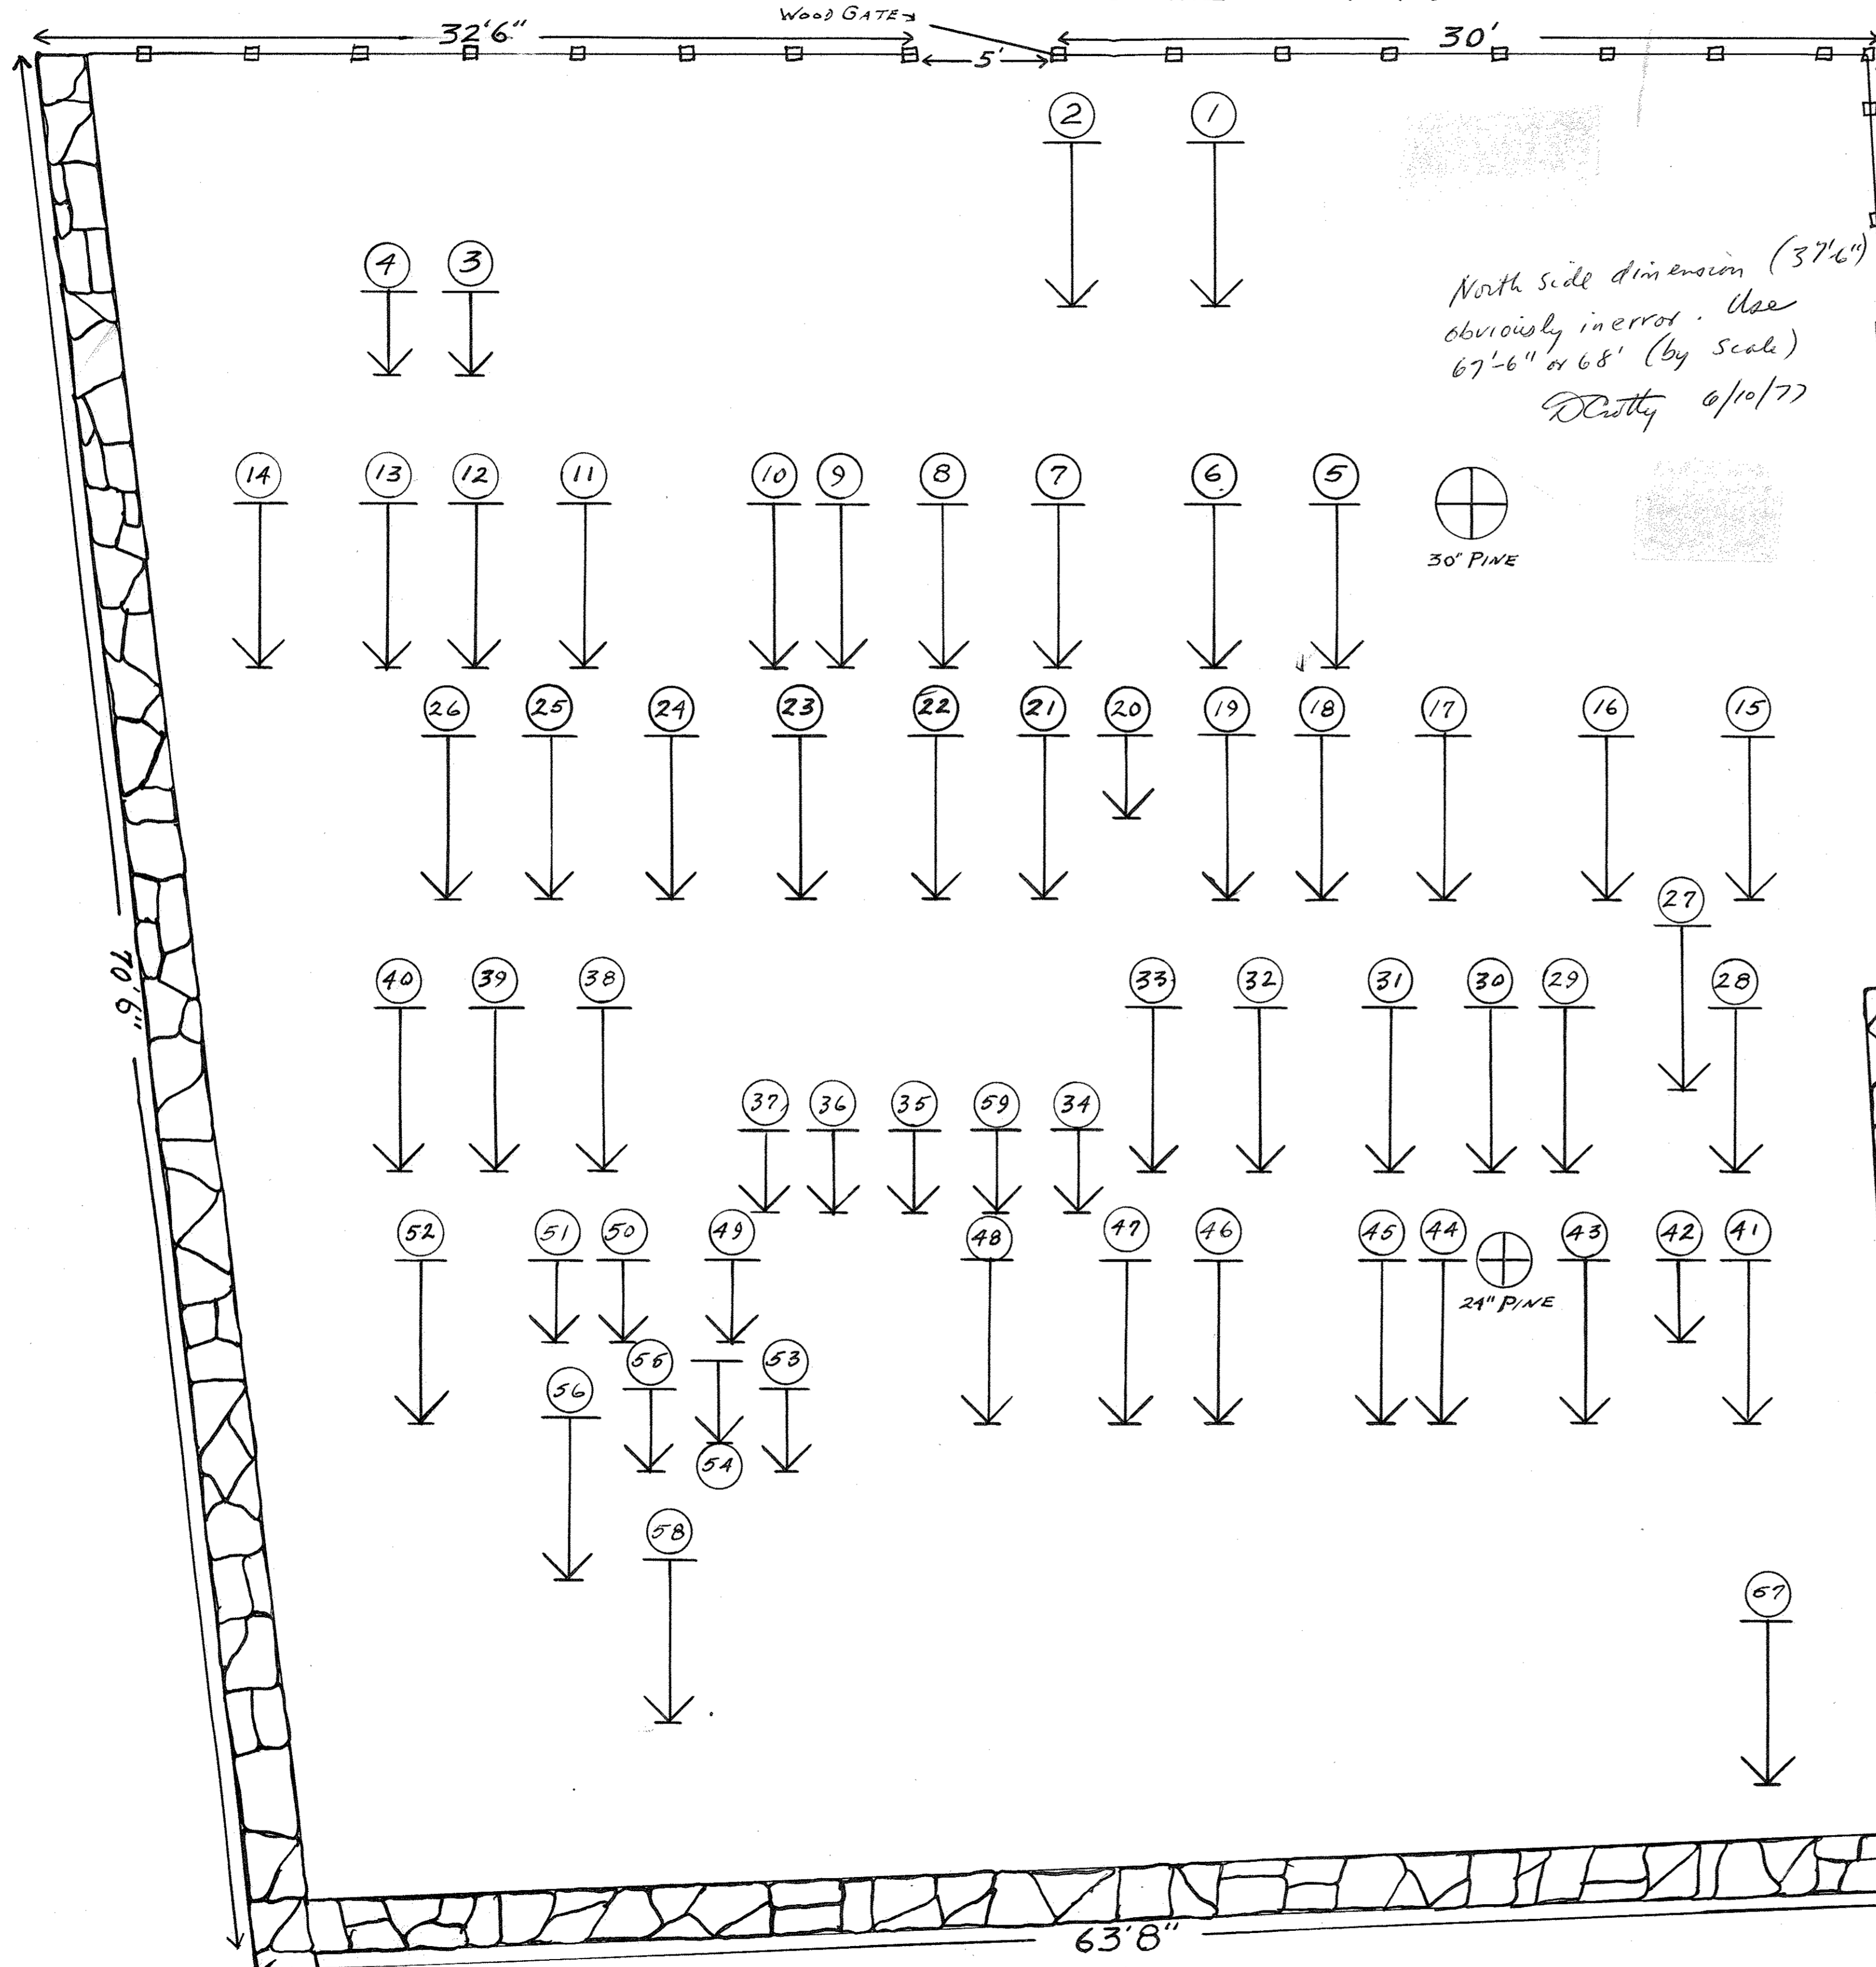

North side dimension (37'6")
 obviously in error. Use
 67'6" or 68' (by scale)
 D. Pretty 6/10/77

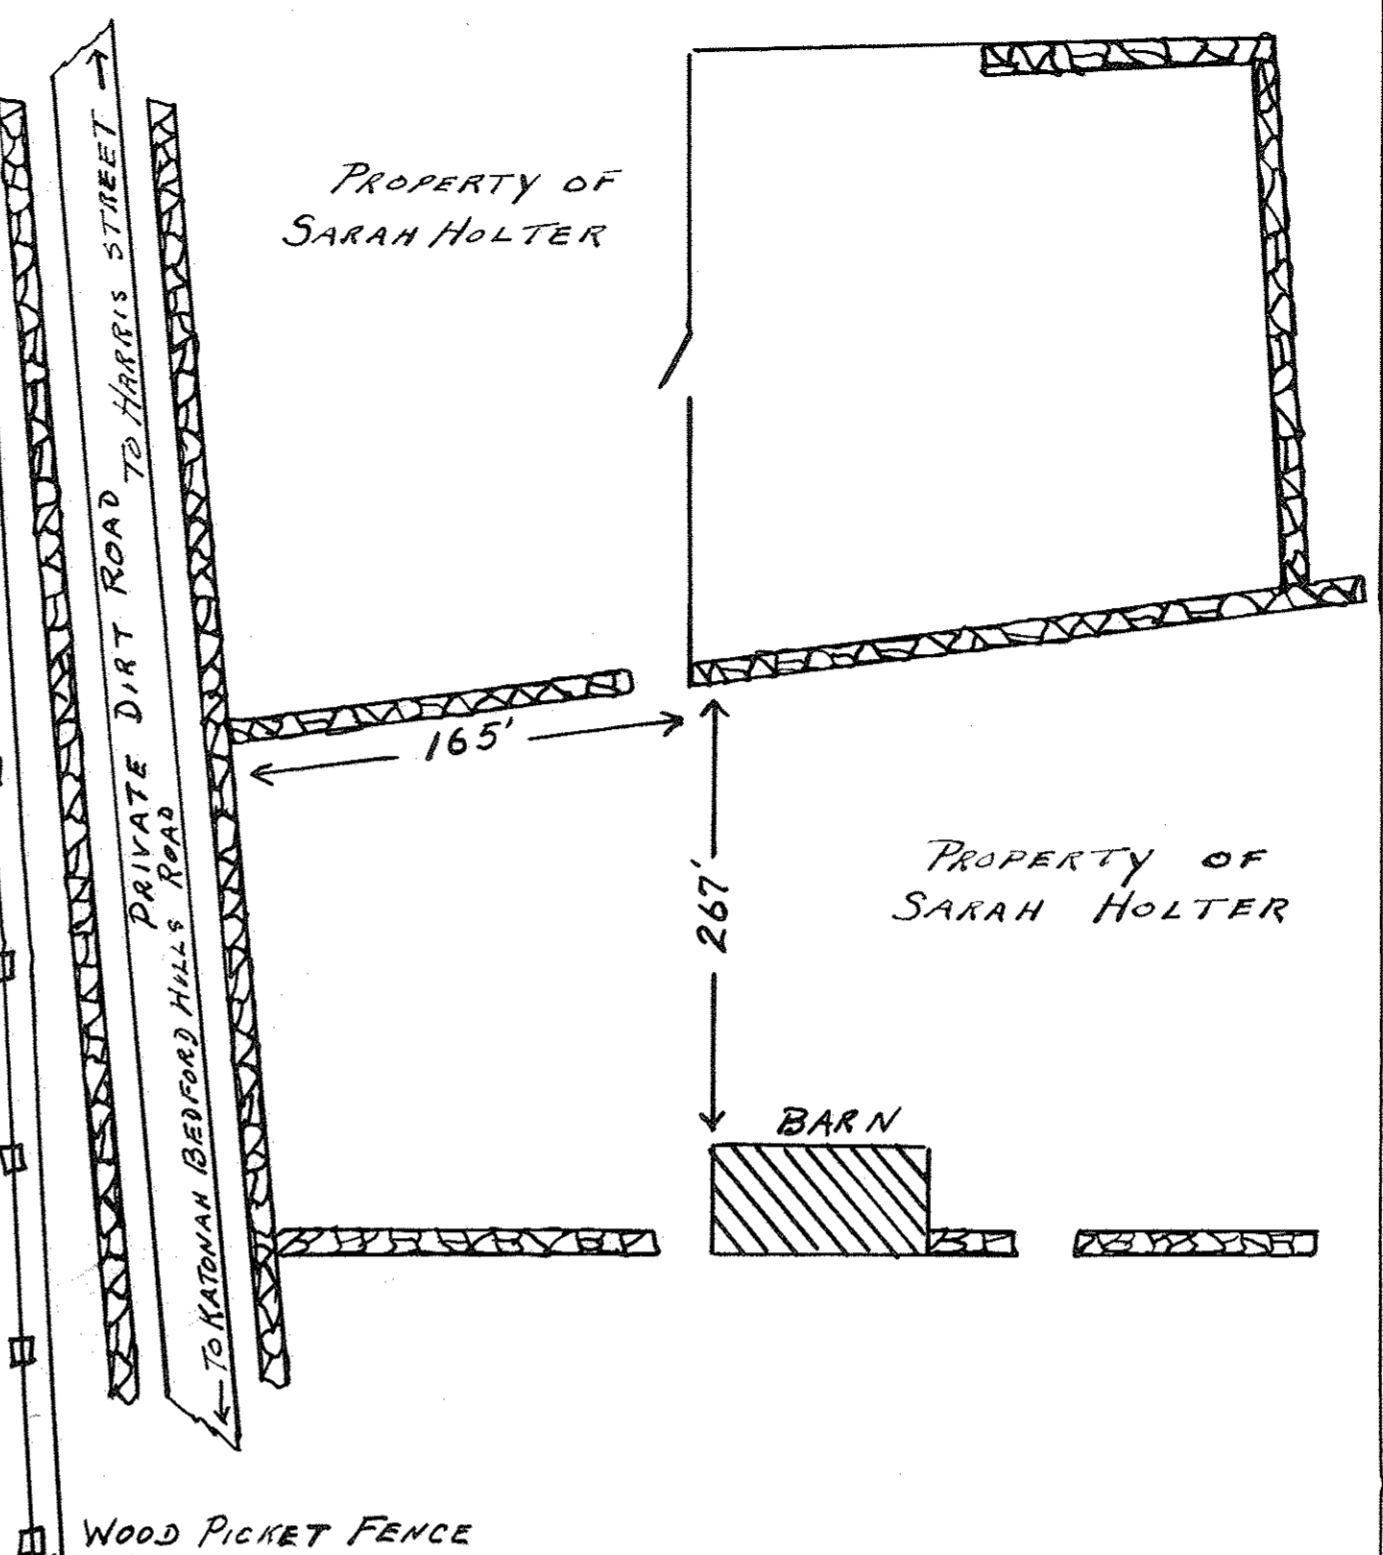

SYMBOLS

- ↑ WITH HEAD AND FOOT STONES
- ↑ INFANTS GRAVE (1/2 SIZE)

SECTION PLAN SHOWING LOCATION
 OF PLOTS AND GRAVES
 (ALSO SEE CEMETERY INDEX)
 DEVELOPED FOR THE TOWN BOARD
 By
 THE INDUSTRIAL AID BUREAU
 OF THE TOWN OF BEDFORD, N.Y.
 EXECUTED BY
 C. J. PRONAY - K. C. DINGEE
 DONATO CRISTOFARO
 MAY - 1933

24" WALL