
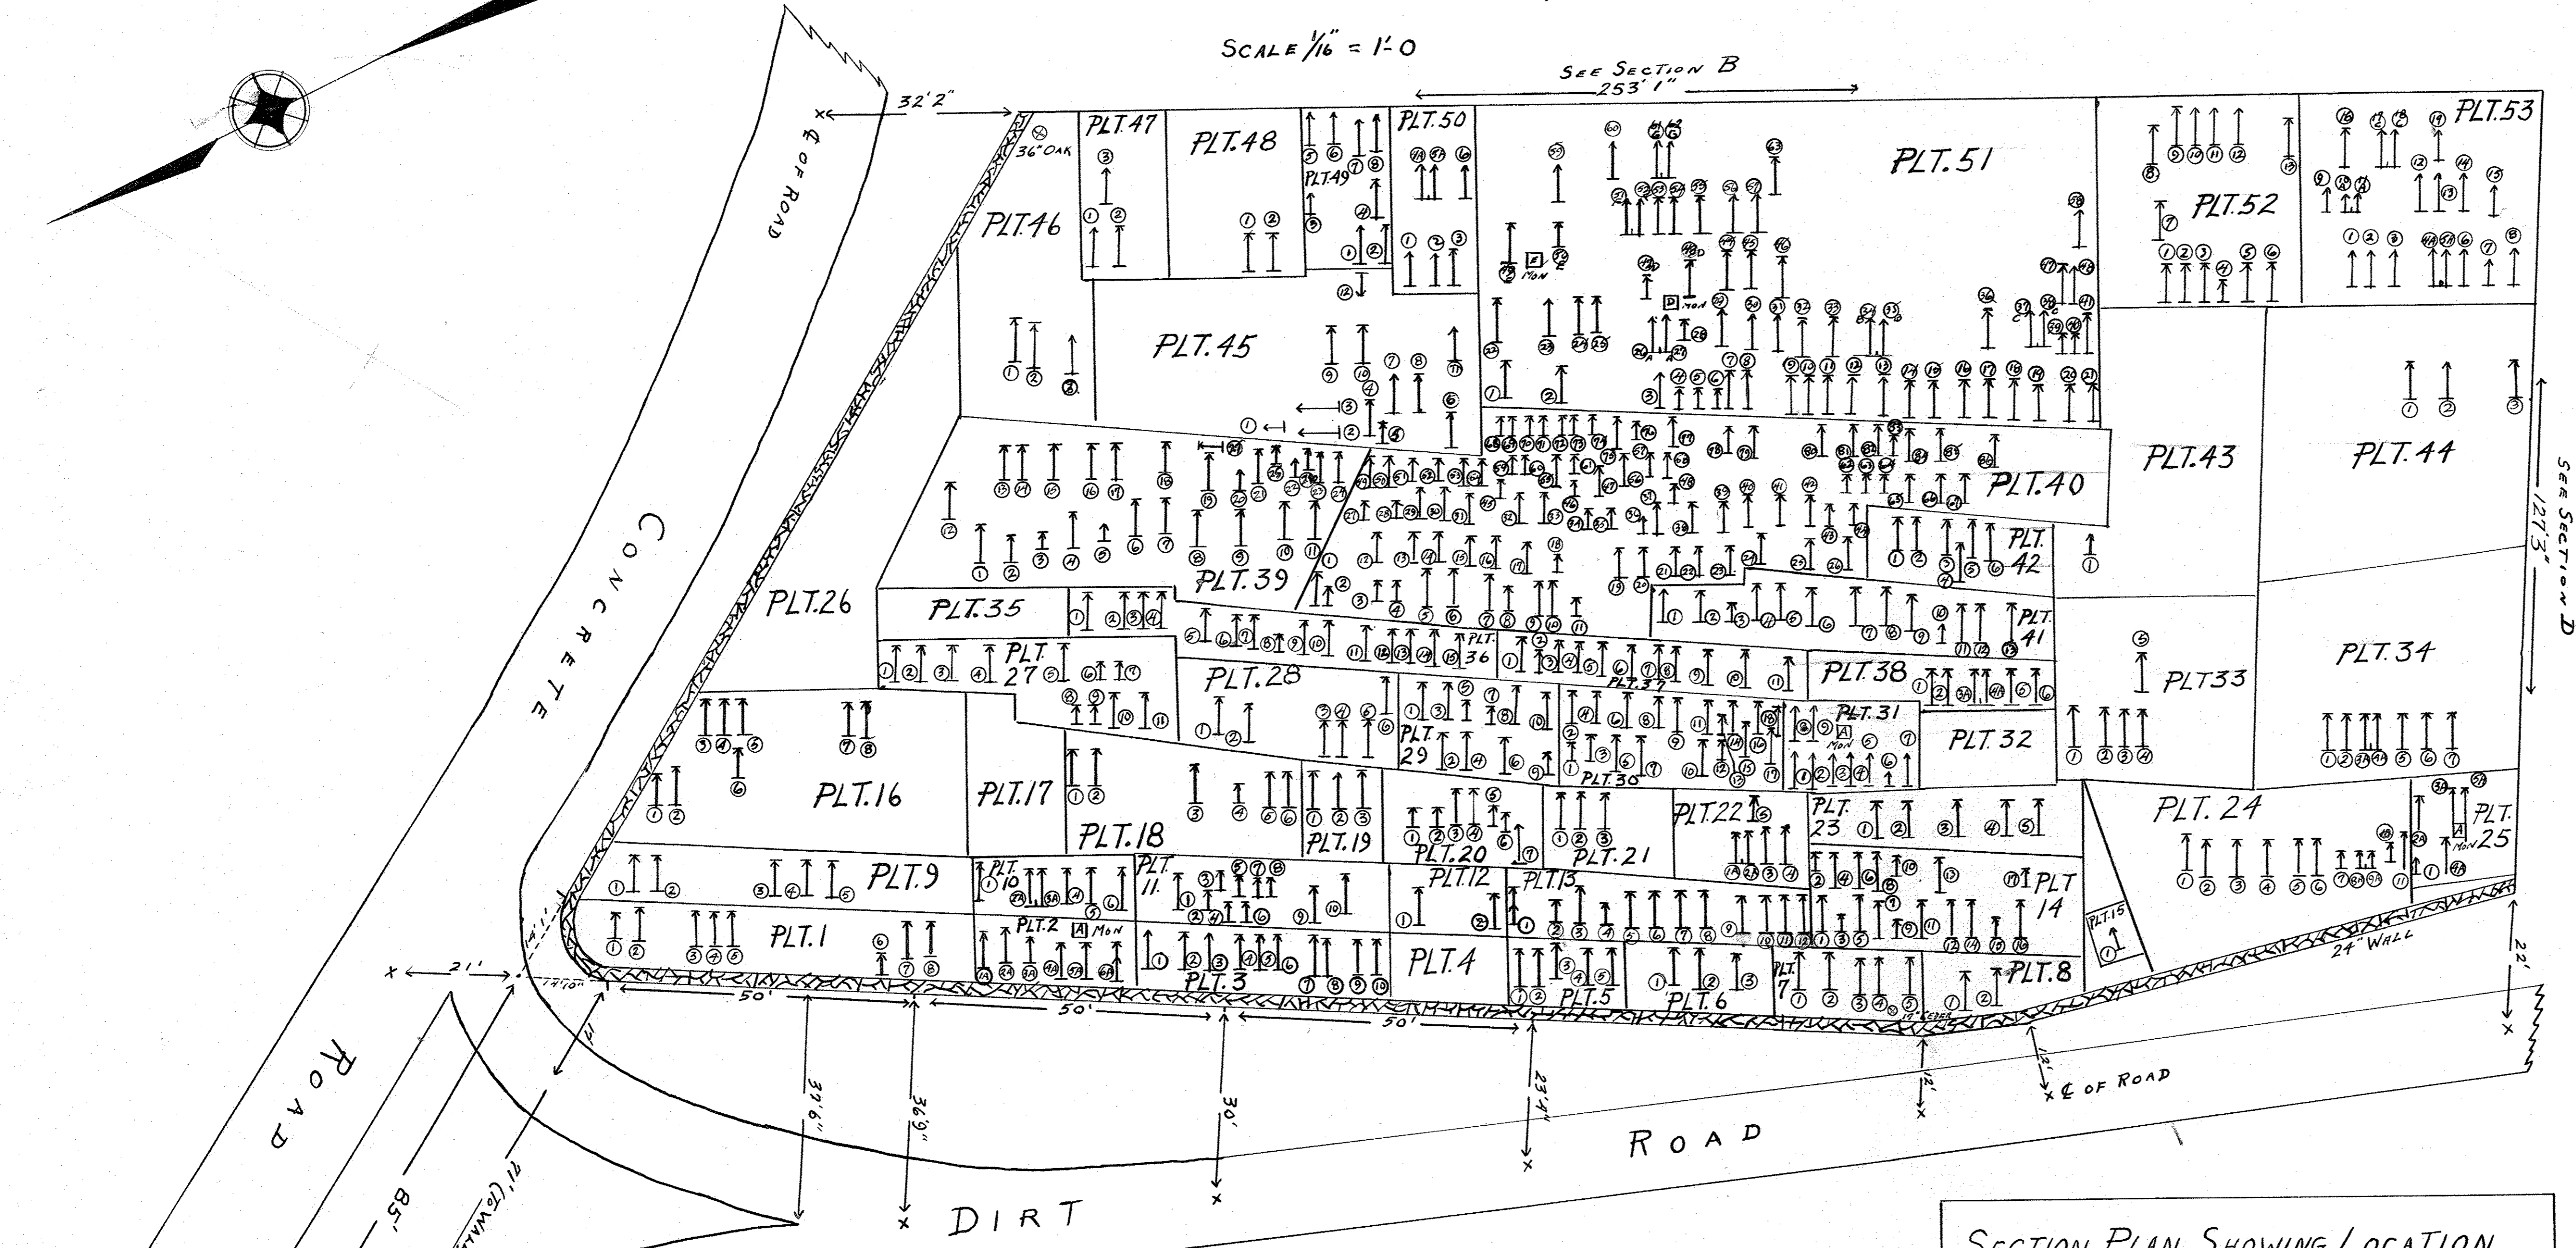


SECTION-A BUXTON-CEMETERY

SCALE 1/16" = 1'-0"

SEE SECTION B
253' 1"

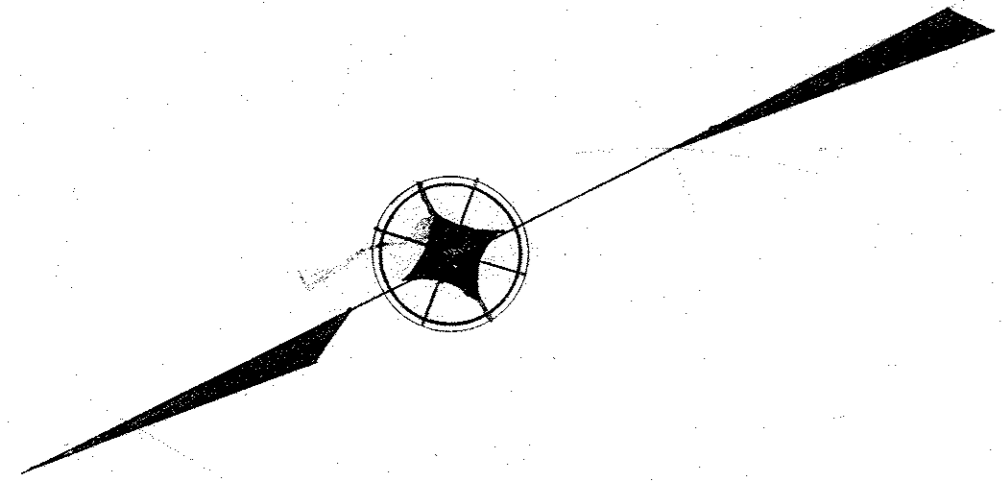

SYMBOLS	
↑	NO HEAD OR FOOT STONES
↑	WITH HEAD STONE ONLY
↑	WITH FOOT STONE ONLY
↑	WITH HEAD AND FOOT STONES
↑↑	HEAD STONE FOR TWO GRAVES
↑	INFANTS GRAVE (1/2 SIZE)
↑	MOTHER AND INFANT IN SAME GRAVE
□	MONUMENT
⊙	LOCATION OF GRAVES NOT KNOWN

SECTION PLAN SHOWING LOCATION
OF PLOTS AND GRAVES
(ALSO SEE CEMETERY INDEX)
DEVELOPED BY THE TOWN BOARD
By
THE INDUSTRIAL AID BUREAU
OF THE TOWN OF BEDFORD, N.Y.
EXECUTED BY
C. J. PRONAY - K. C. DINGEE
G. E. MARSHALL - L. A. MARSHALL
MARCH - 1933