
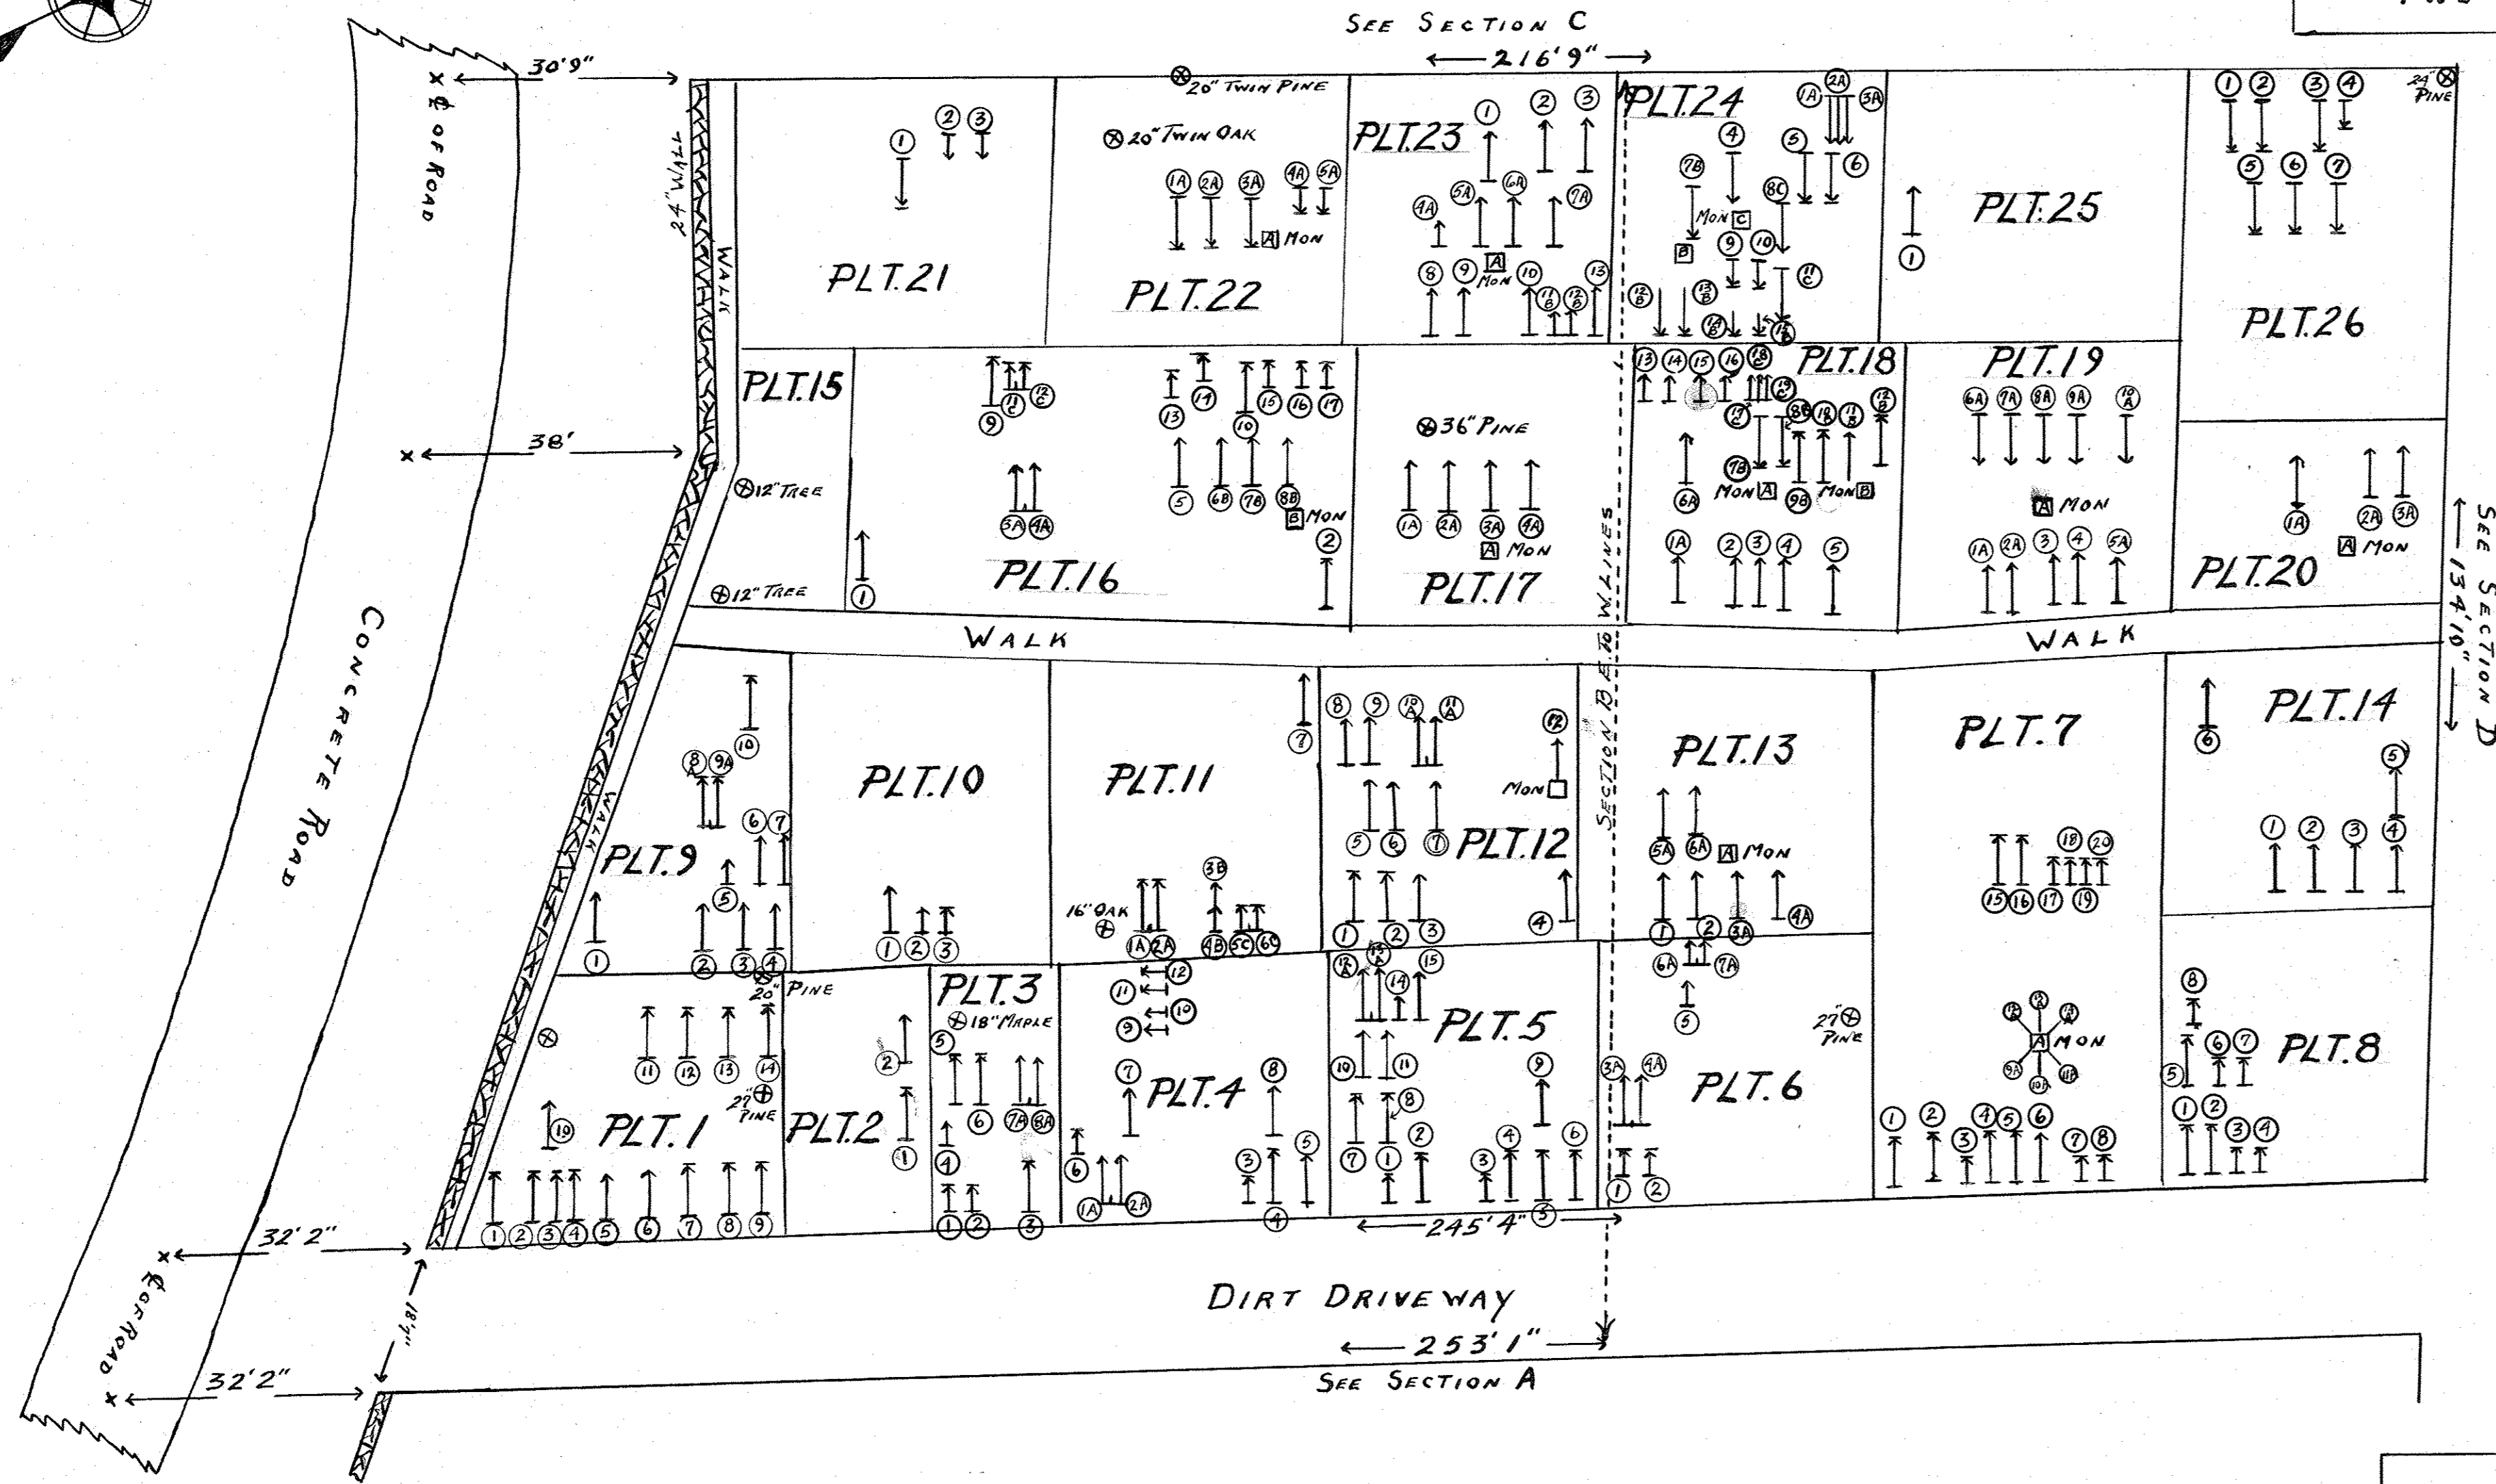


SECTION-B
 BUXTON-CEMETERY

SCALE 1/16" = 1'-0"

SYMBOLS

- ↑ No HEAD OR FOOT STONES
- ↑ WITH HEAD STONE ONLY
- ↑ WITH FOOT STONE ONLY
- ↑ WITH HEAD AND FOOT STONES
- ↑↑ HEAD STONE FOR TWO GRAVES
- I INFANTS GRAVE (1/2 SIZE)
- I MOTHER AND INFANT IN SAME GRAVE
- MONUMENT
- LOCATION OF GRAVES NOT KNOWN

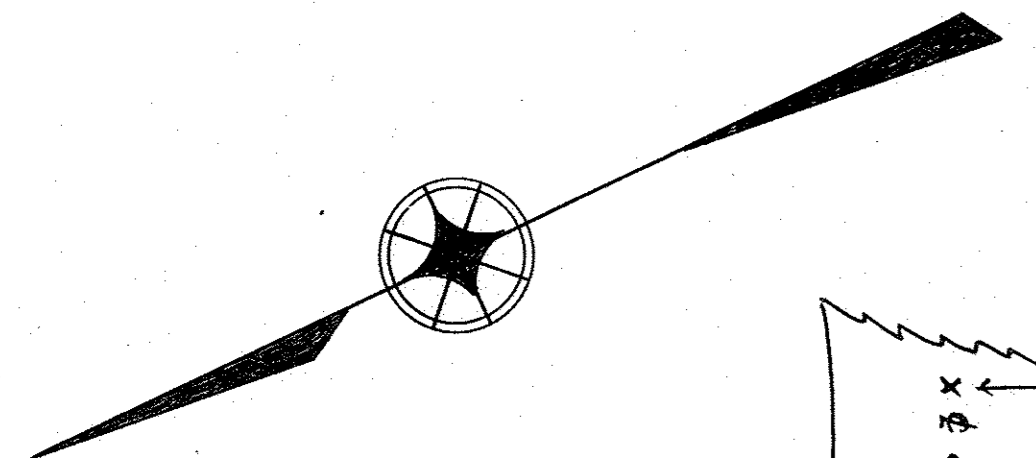

SECTION PLAN SHOWING LOCATION
 OF PLOTS AND GRAVES
 (ALSO SEE CEMETERY INDEX)
 DEVELOPED BY THE TOWN BOARD
 By
 THE INDUSTRIAL AID BUREAU
 OF THE TOWN OF BEDFORD, N.Y.
 EXECUTED BY
 C.J. PRONAY - K.C. DINGEE
 G.E. MARSHALL - L.A. MARSHALL
 MARCH - 1933