


# CATHOLIC CEMETERY

## SECTION B

SCALE  $\frac{1}{8} = 10'$

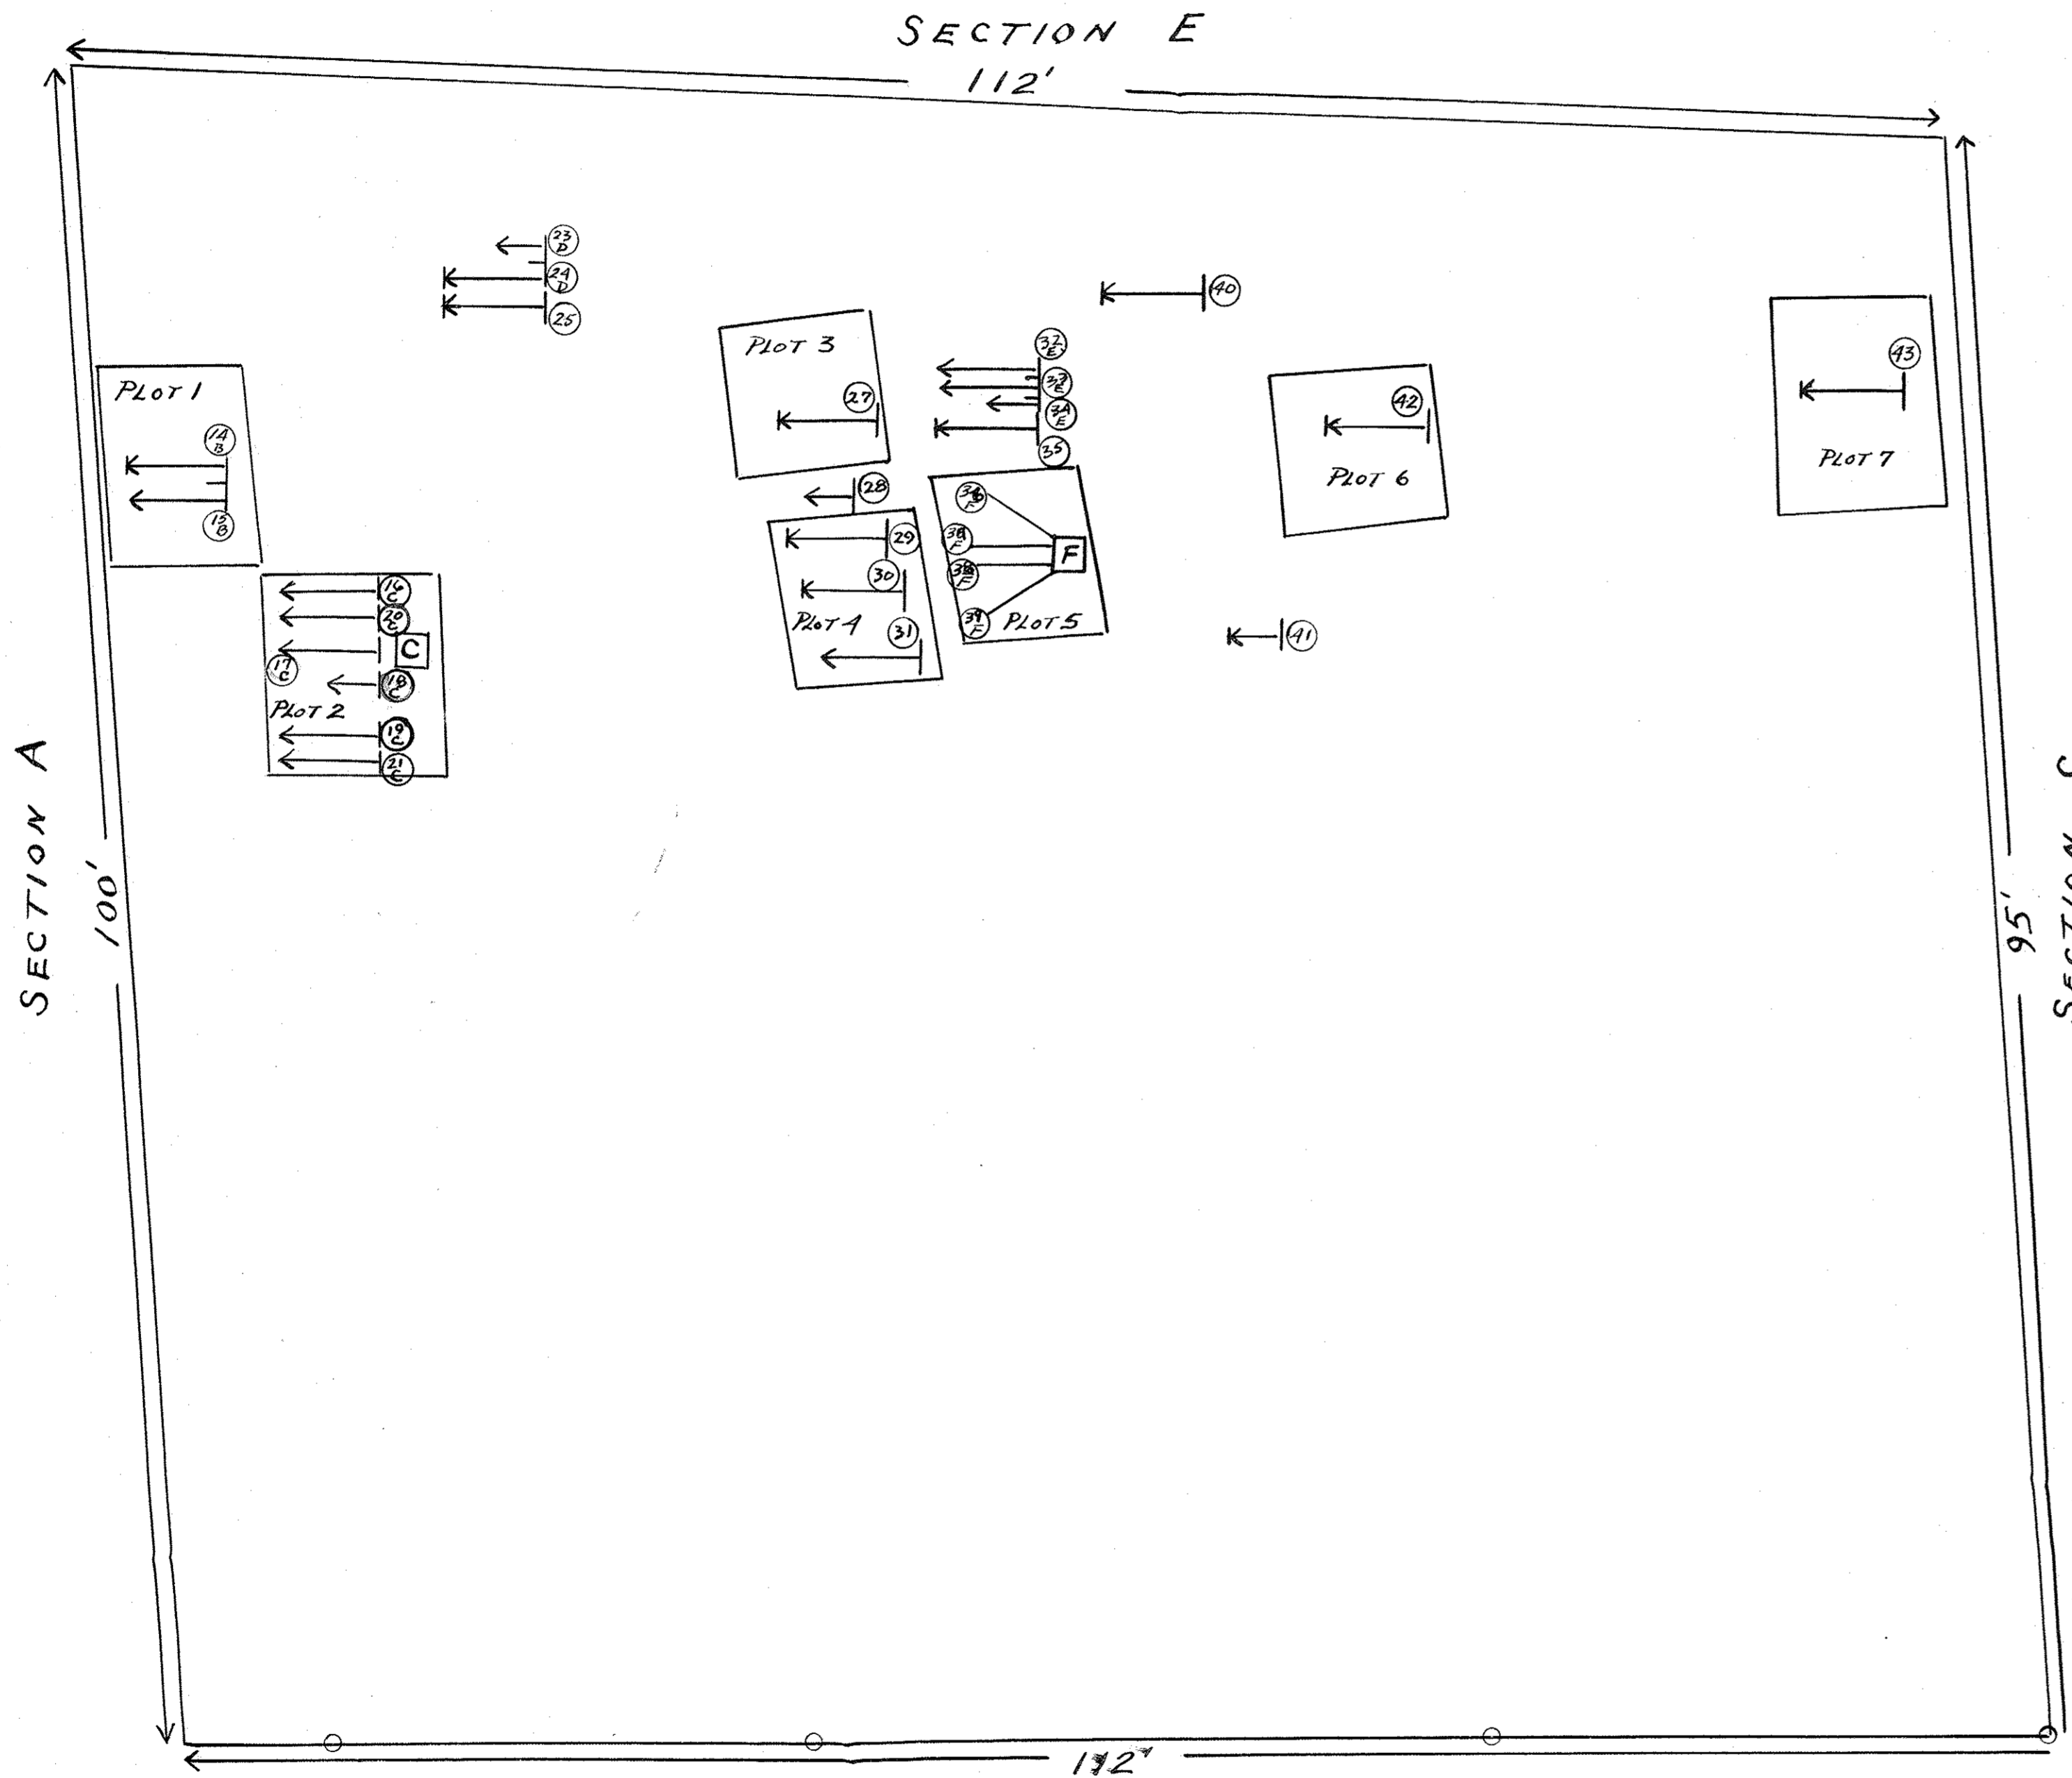

**SYMBOLS**

- ↑ WITH HEAD STONE ONLY
- ↑↑ WITH HEAD AND FOOT STONES
- ↑↑↑ HEAD STONE FOR TWO GRAVES
- ↑↑↑↑ HEAD STONE FOR THREE GRAVES
- ↑ INFANTS GRAVE (1/2 SIZE)
- MONUMENT
- LOCATION OF GRAVES NOT KNOWN

SECTION PLAN SHOWING LOCATION  
OF PLOTS AND GRAVES  
(ALSO SEE CEMETERY INDEX)  
DEVELOPED FOR THE TOWN BOARD  
By  
THE INDUSTRIAL AID BUREAU  
OF THE TOWN OF BEDFORD, N.Y.  
EXECUTED BY  
C. J. PRONAY — K. C. DINGEE  
DONATO CRISTOFARO  
MAY - 1933