
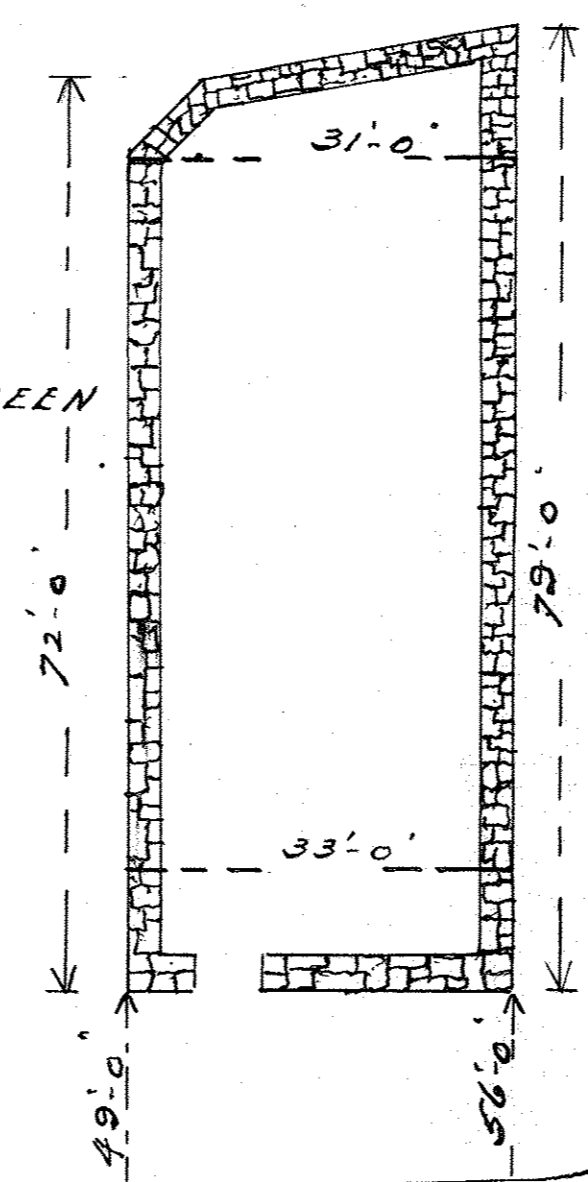


# CHARLICK CEMETERY



SCALE  $\frac{1}{4}'' = 1'-0''$

PROPERTY OF AGNES L. GREEN

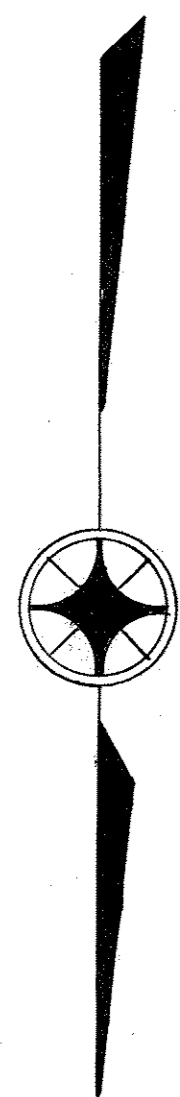

- SYMBOLS -

- ↑ NO HEAD OR FOOT STONES
- ↑ WITH HEAD STONE ONLY
- ↑ WITH FOOT STONE ONLY
- ↑ WITH HEAD & FOOT STONE
- INFANTS GRAVES  $\frac{1}{2}$  SIZE.

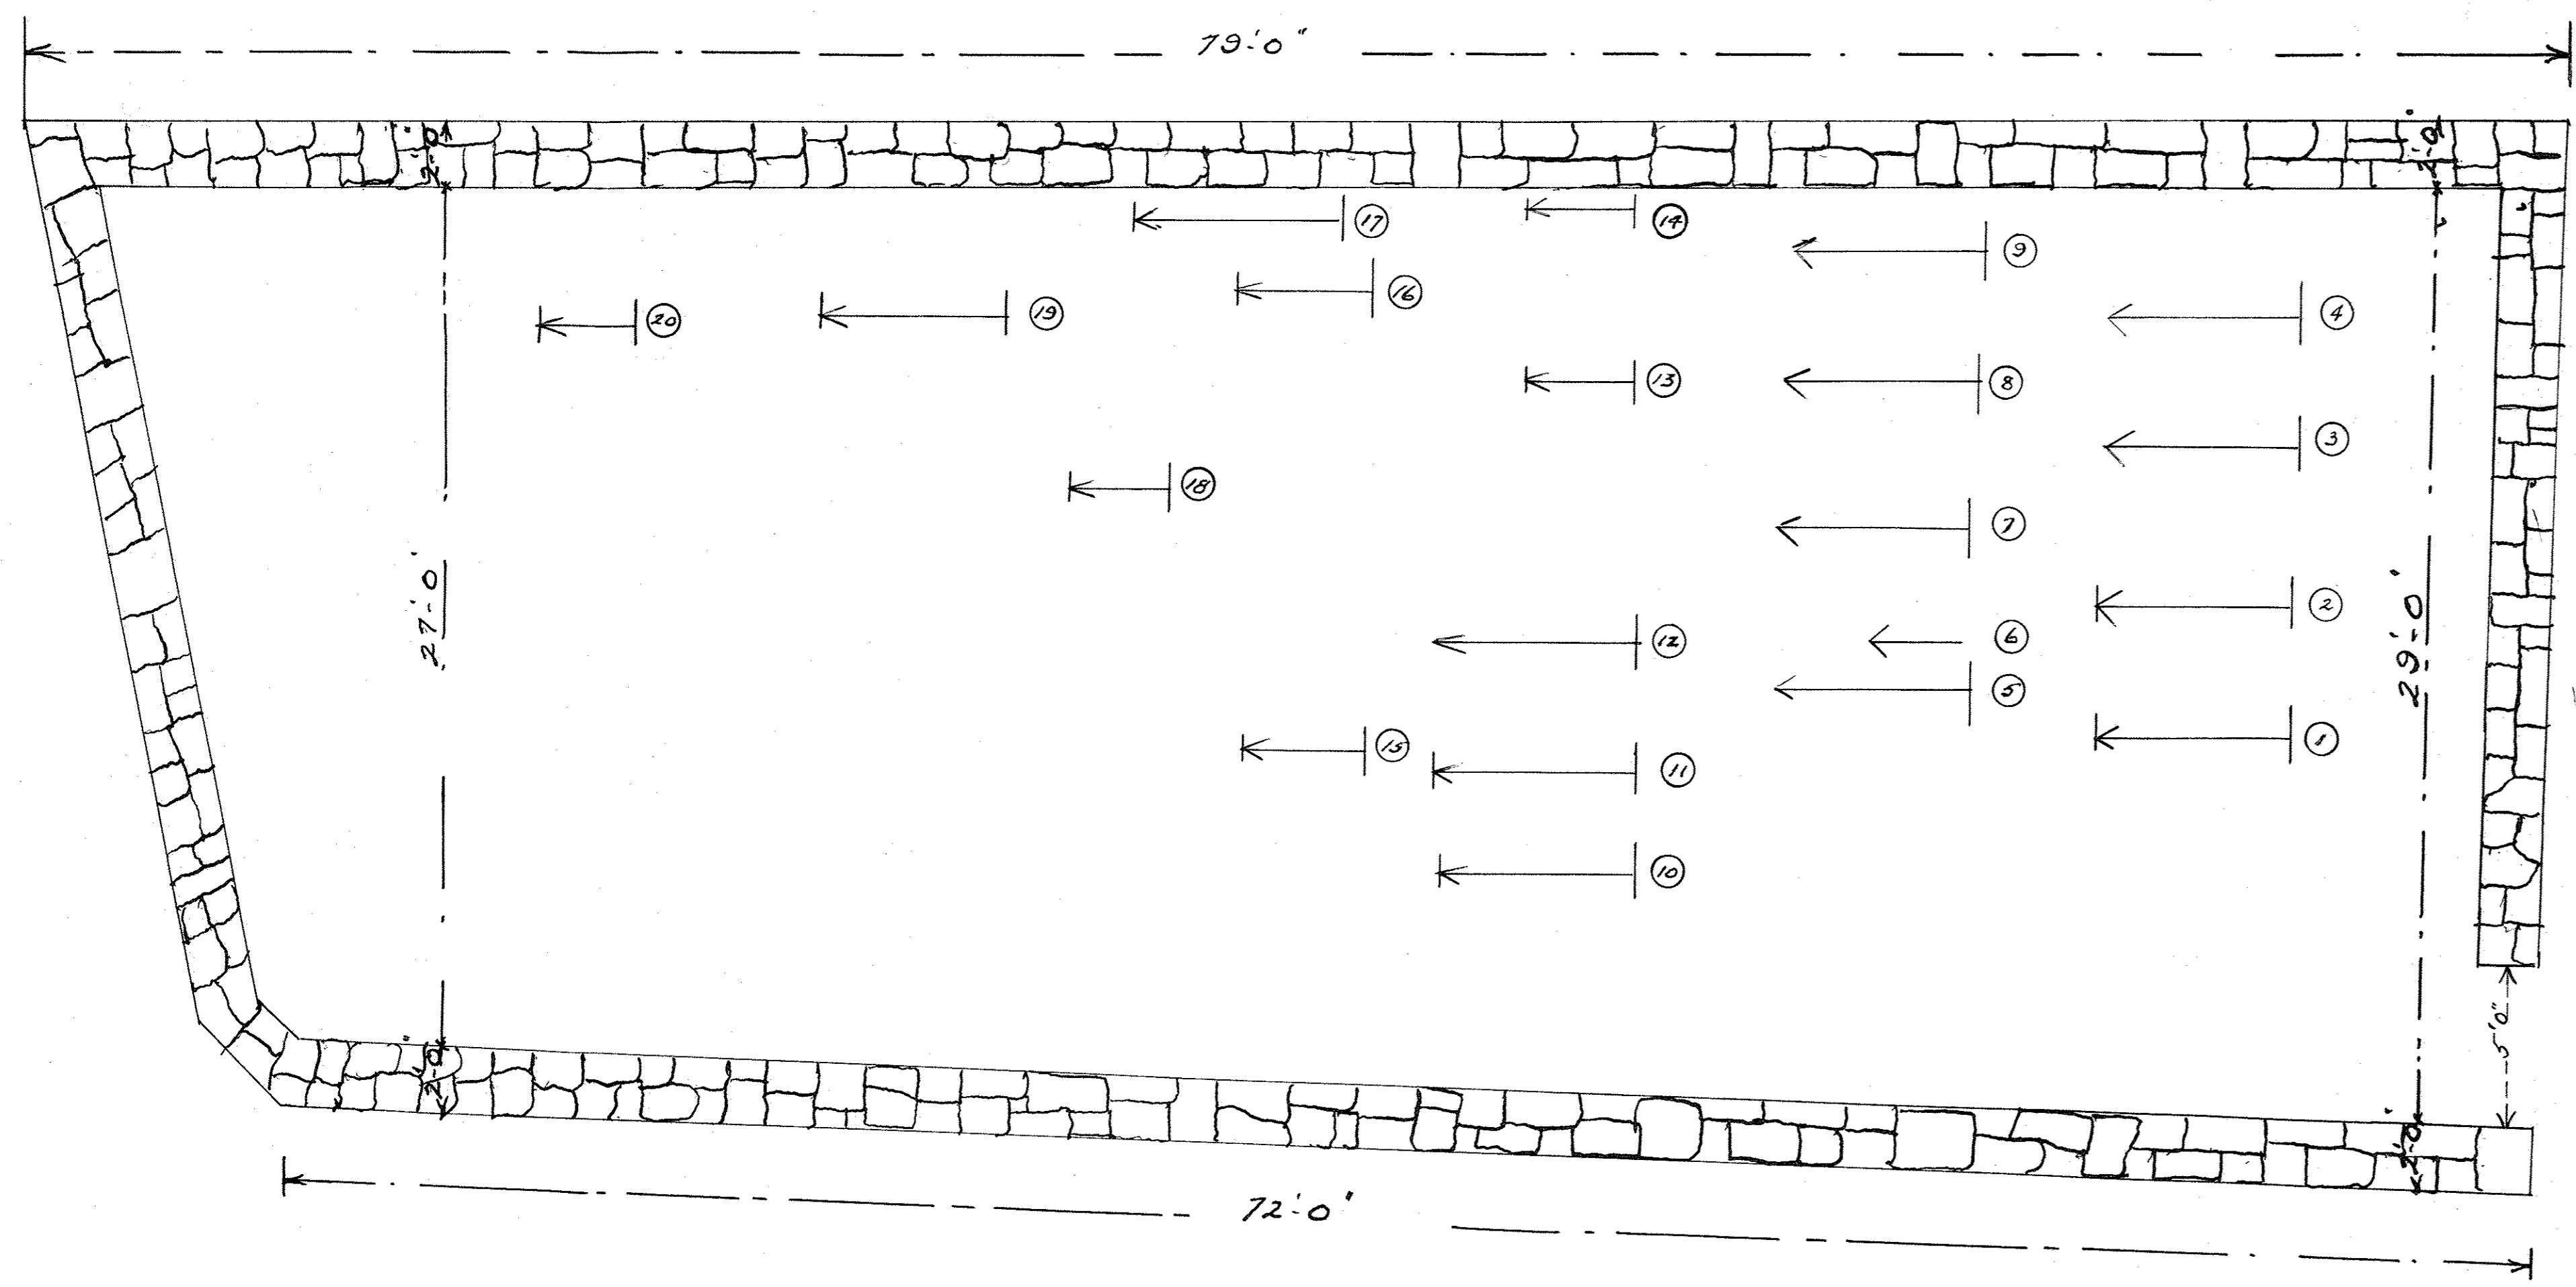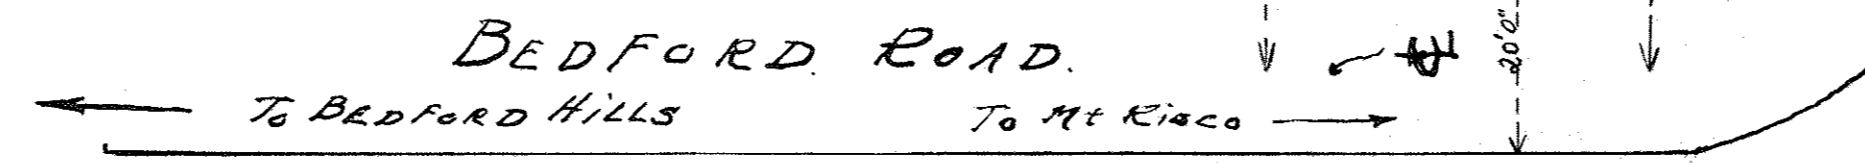

SECTION PLAN SHOWING LOCATION  
OF GRAVES.  
(ALSO SEE CEMETERY INDEX)  
DEVELOPED FOR THE TOWN BOARD  
BY  
THE INDUSTRIAL AID BUREAU OF  
THE TOWN OF BEDFORD, N.Y.  
EXECUTED BY  
G. E. MARSHALL  
L. E.  
E. S. BANDROWCZAK.  
MAY - 1933.

DRAWING No 1