

CHICHESTER CEMETERY

SECTION B

SCALE $\frac{1}{8}'' = 1'$

SECTION D

PROPERTY OF
OLD BEDFORD ESTATES INC


DRIVEWAY
SECTION A

123'

10'

124'

123'

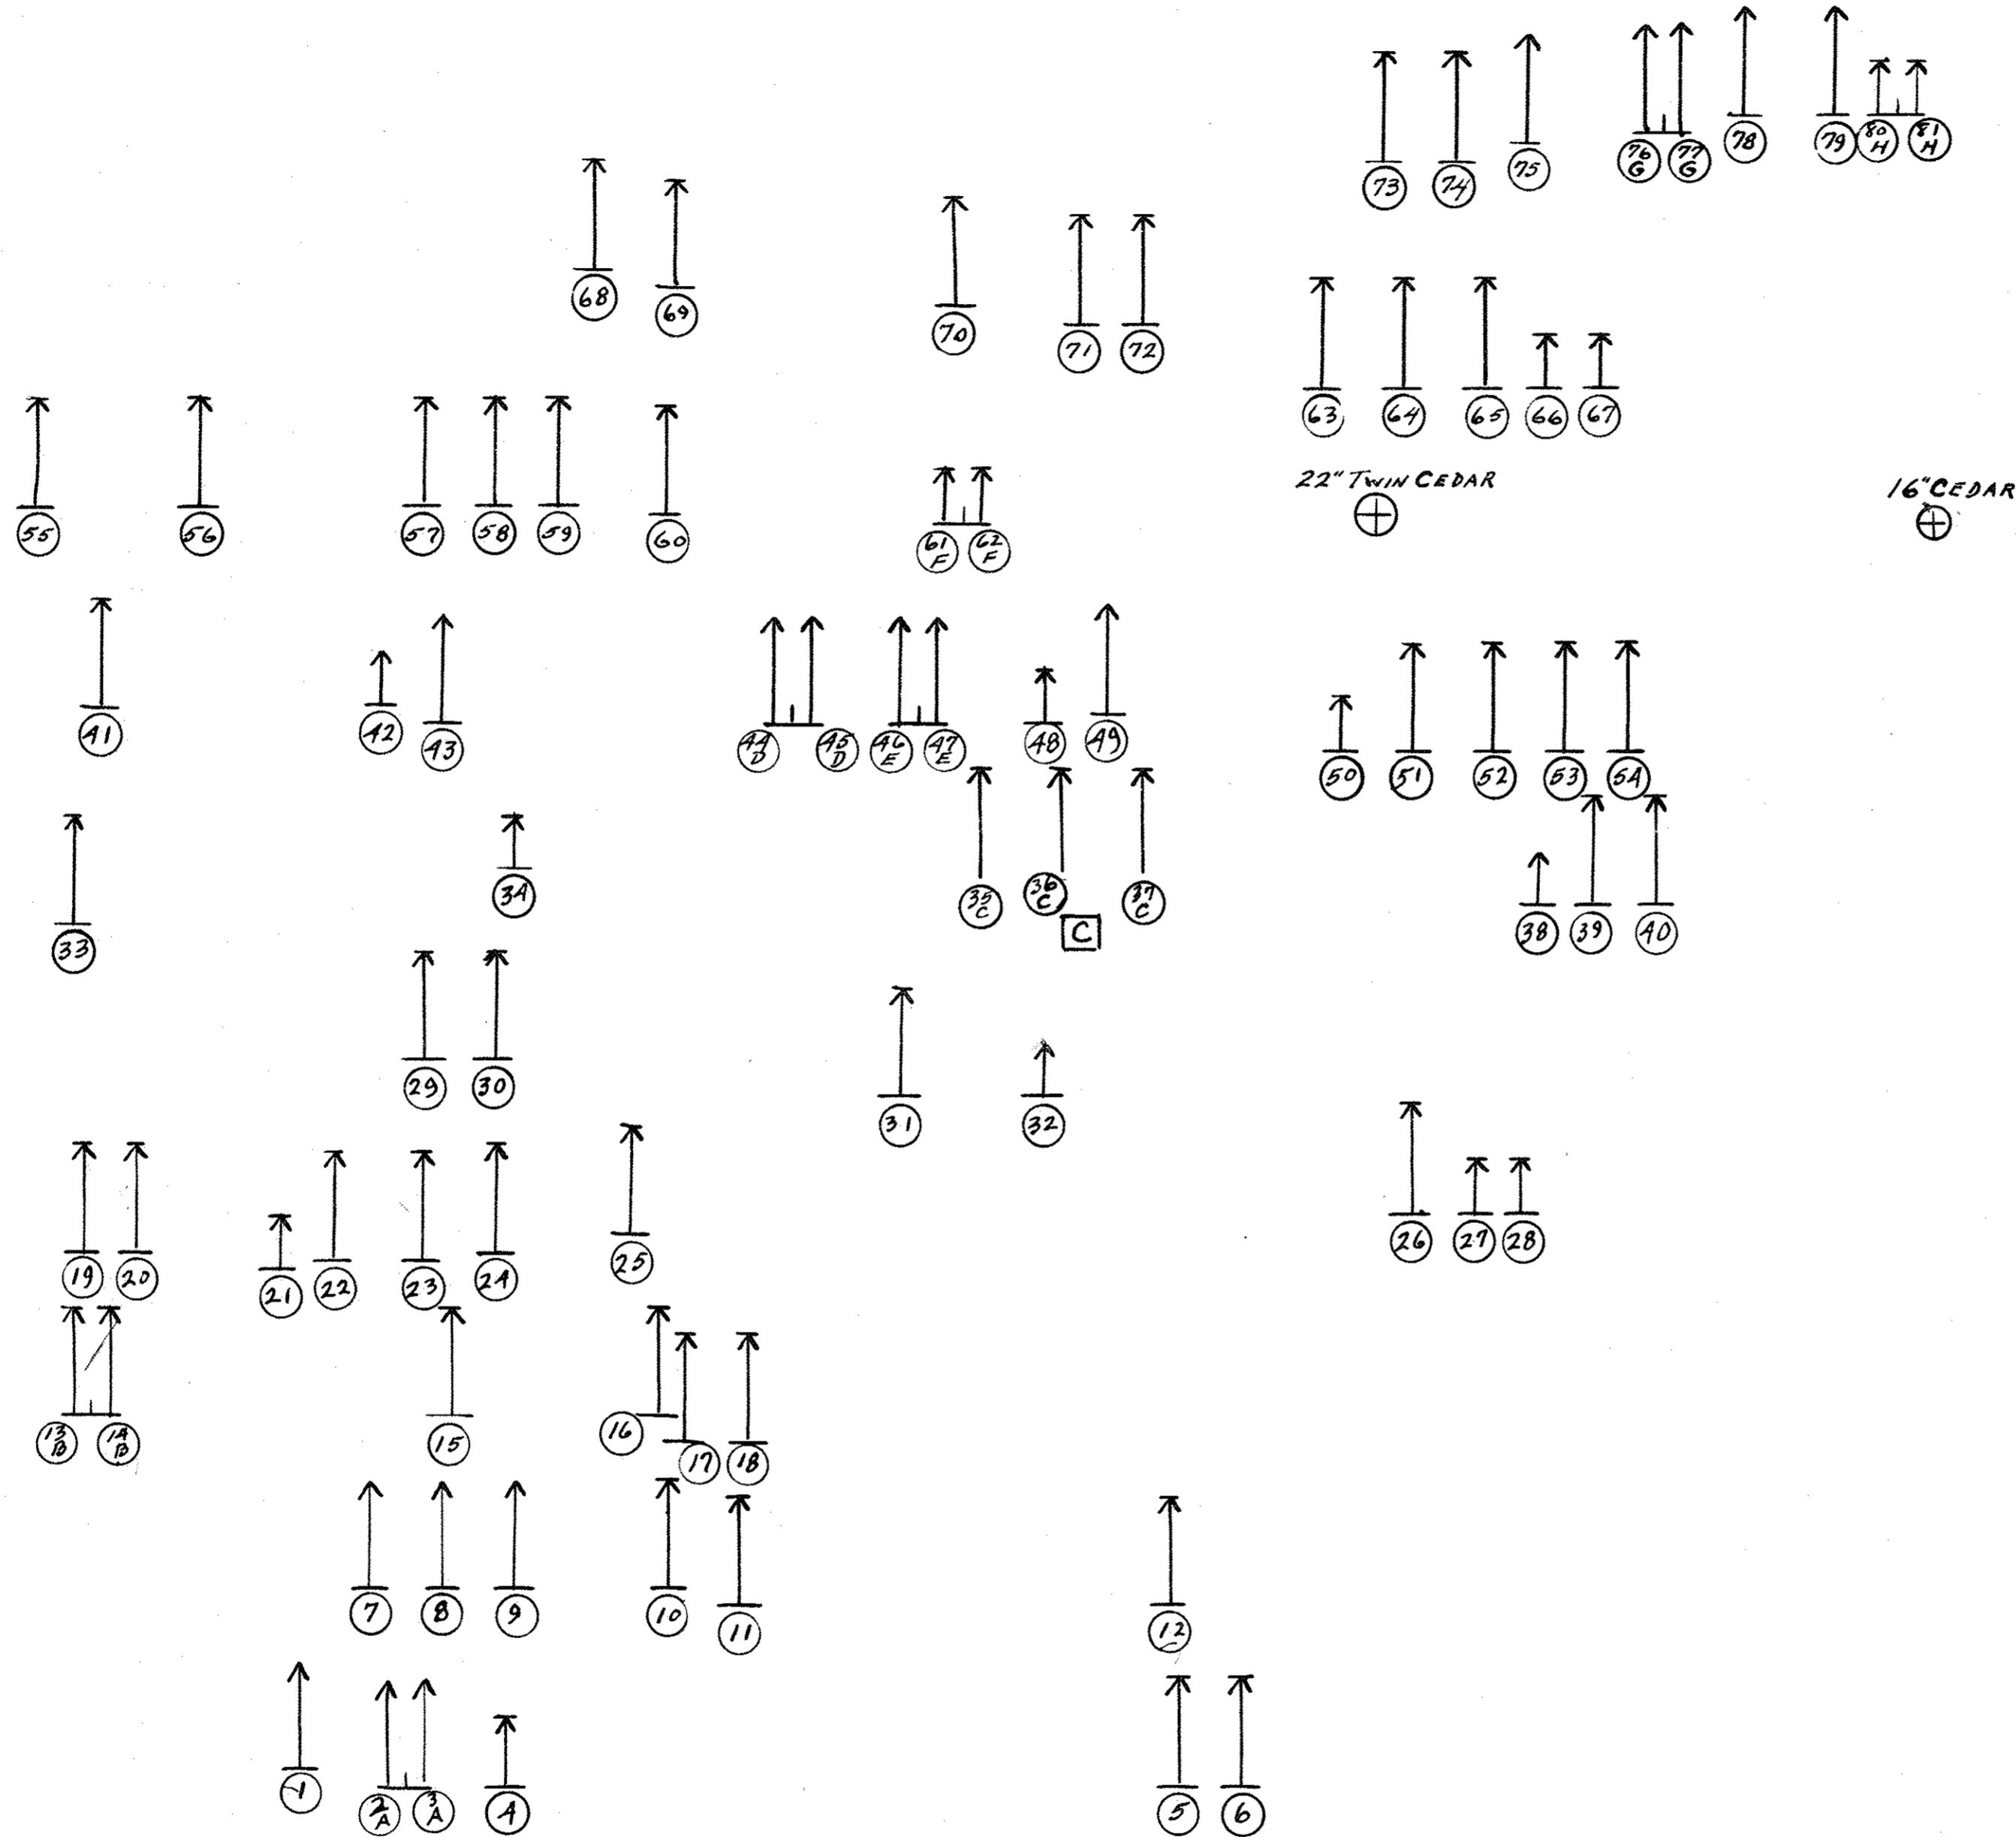

SYMBOLS	
	WITH FOOT STONE ONLY
	WITH HEAD STONE ONLY
	WITH HEAD AND FOOT STONES
	HEAD STONE FOR TWO GRAVES
	INFANTS GRAVE \square MONUMENT ($\frac{1}{2}$ SIZE)

SECTION PLAN SHOWING LOCATION
OF PLOTS AND GRAVES
(ALSO SEE CEMETERY INDEX)
DEVELOPED FOR THE TOWN BOARD
By
THE INDUSTRIAL AID BUREAU
OF THE TOWN OF BEDFORD, N.Y.
EXECUTED BY
C. J. PRONAY - K. C. DINGEE
DONATO CRISTOFARO
APRIL 1933