



# CHICHESTER CEMETERY

## SECTION C

PROPERTY OF  
OLD BEDFORD ESTATES INC.

SCALE 1/8" = 10'

SECTION PLAN SHOWING LOCATION  
OF PLOTS AND GRAVES  
(ALSO SEE CEMETERY INDEX)  
DEVELOPED FOR THE TOWN BOARD  
By  
THE INDUSTRIAL AID BUREAU  
OF THE TOWN OF BEDFORD, N.Y.  
EXECUTED BY  
C. J. PRONAY - K. C. DINGEE  
DONATO CRISTOFARO  
APRIL - 1933

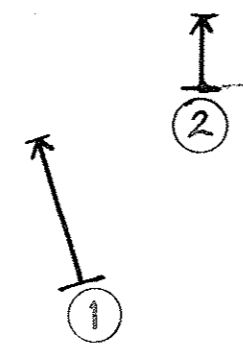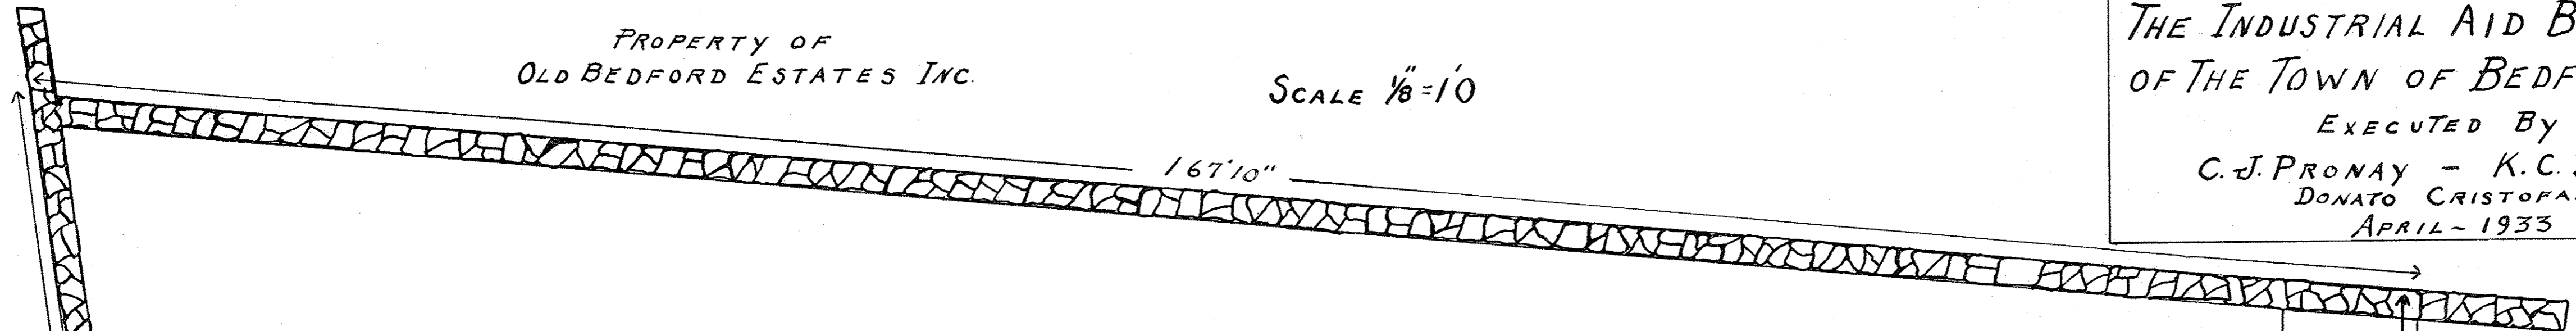

**SYMBOLS**  
↑ WITH HEAD AND FOOT STONES  
↑ INFANTS GRAVE (1/2 SIZE)

PROPERTY OF  
NODANBIL INC

126'6"

DRIVEWAY  
111'6"  
SECTION D

130' SECTION A

DRAWING No 4