


# CHICHESTER CEMETERY

## SECTION D

SCALE  $\frac{1}{8}'' = 10'$

PROPERTY OF  
OLD BEDFORD ESTATES INC.

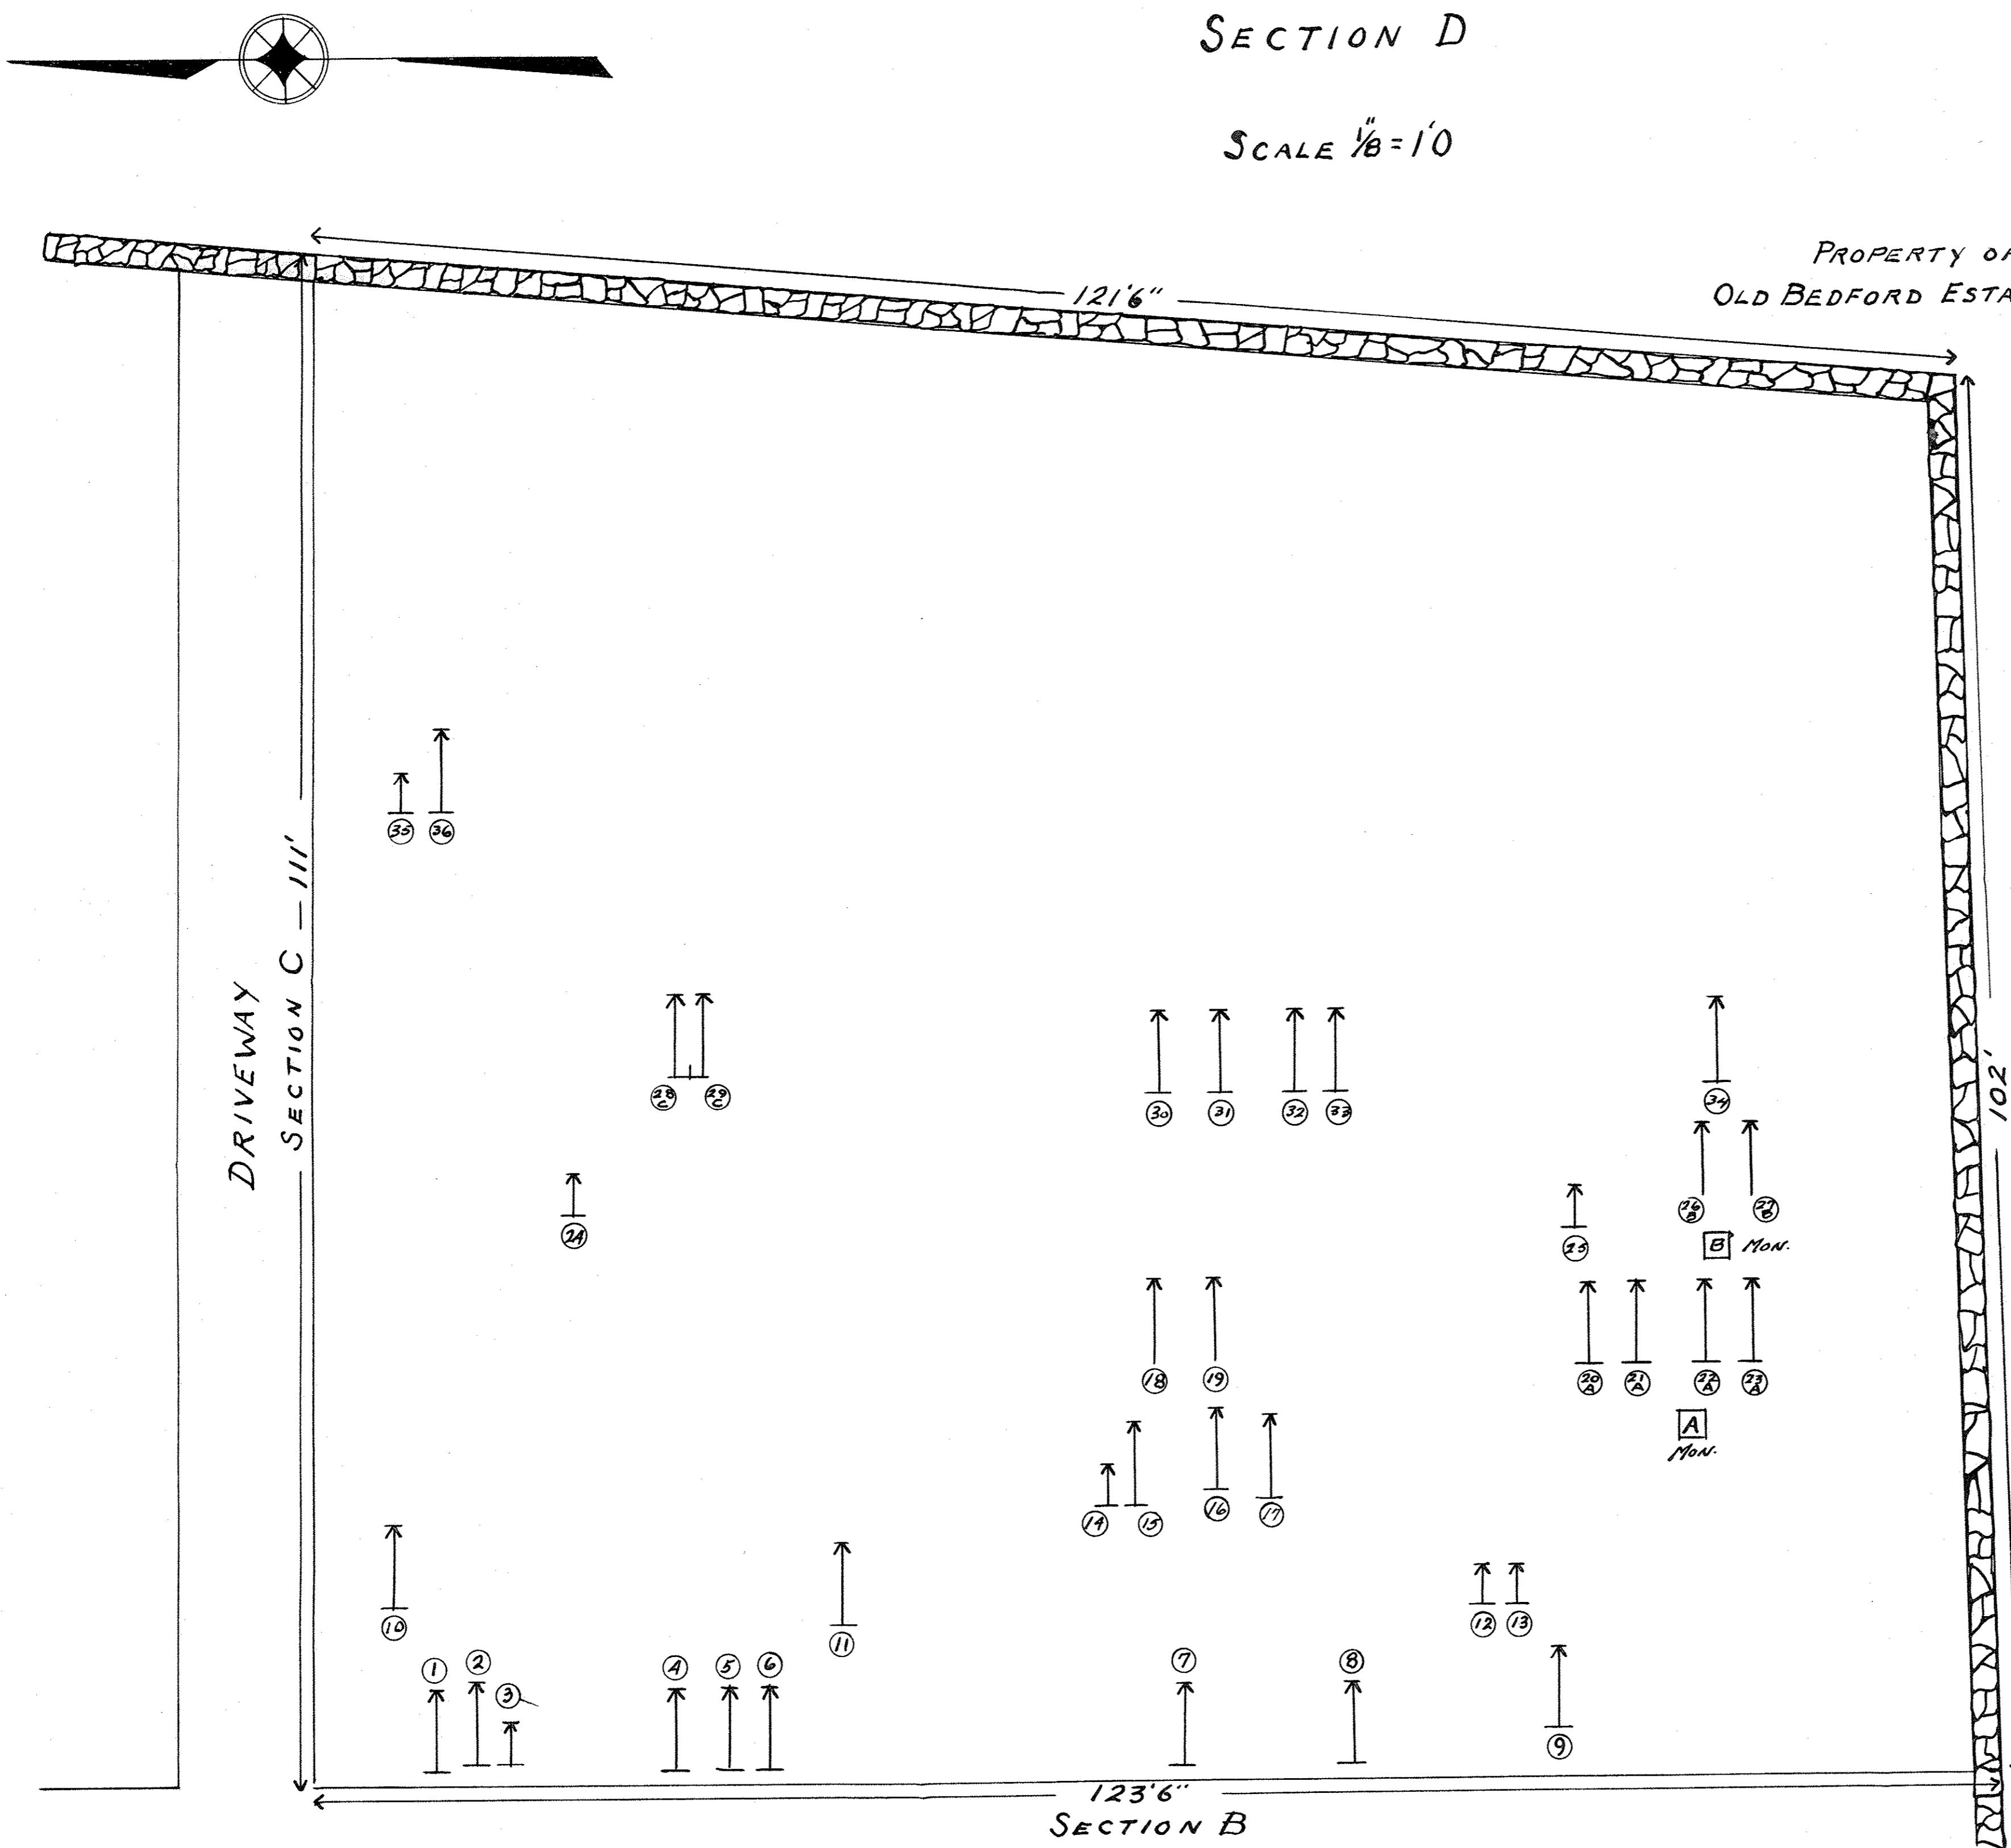

**SYMBOLS**

- ↑ WITH FOOT STONE ONLY
- ┆↑ WITH HEAD AND FOOT STONES
- ┆┆↑ HEAD STONE FOR TWO GRAVES
- ┆↑ INFANTS GRAVE (1/2 SIZE) □ MONUMENT

SECTION PLAN SHOWING LOCATION  
OF PLOTS AND GRAVES  
(ALSO SEE CEMETERY INDEX)  
DEVELOPED FOR THE TOWN BOARD  
By  
THE INDUSTRIAL AID BUREAU  
OF THE TOWN OF BEDFORD, N.Y.  
EXECUTED BY  
C.J. PRONAY - K.C. DINGEE  
DONATO CRISTOFARO  
APRIL - 1933

DRAWING No 5