
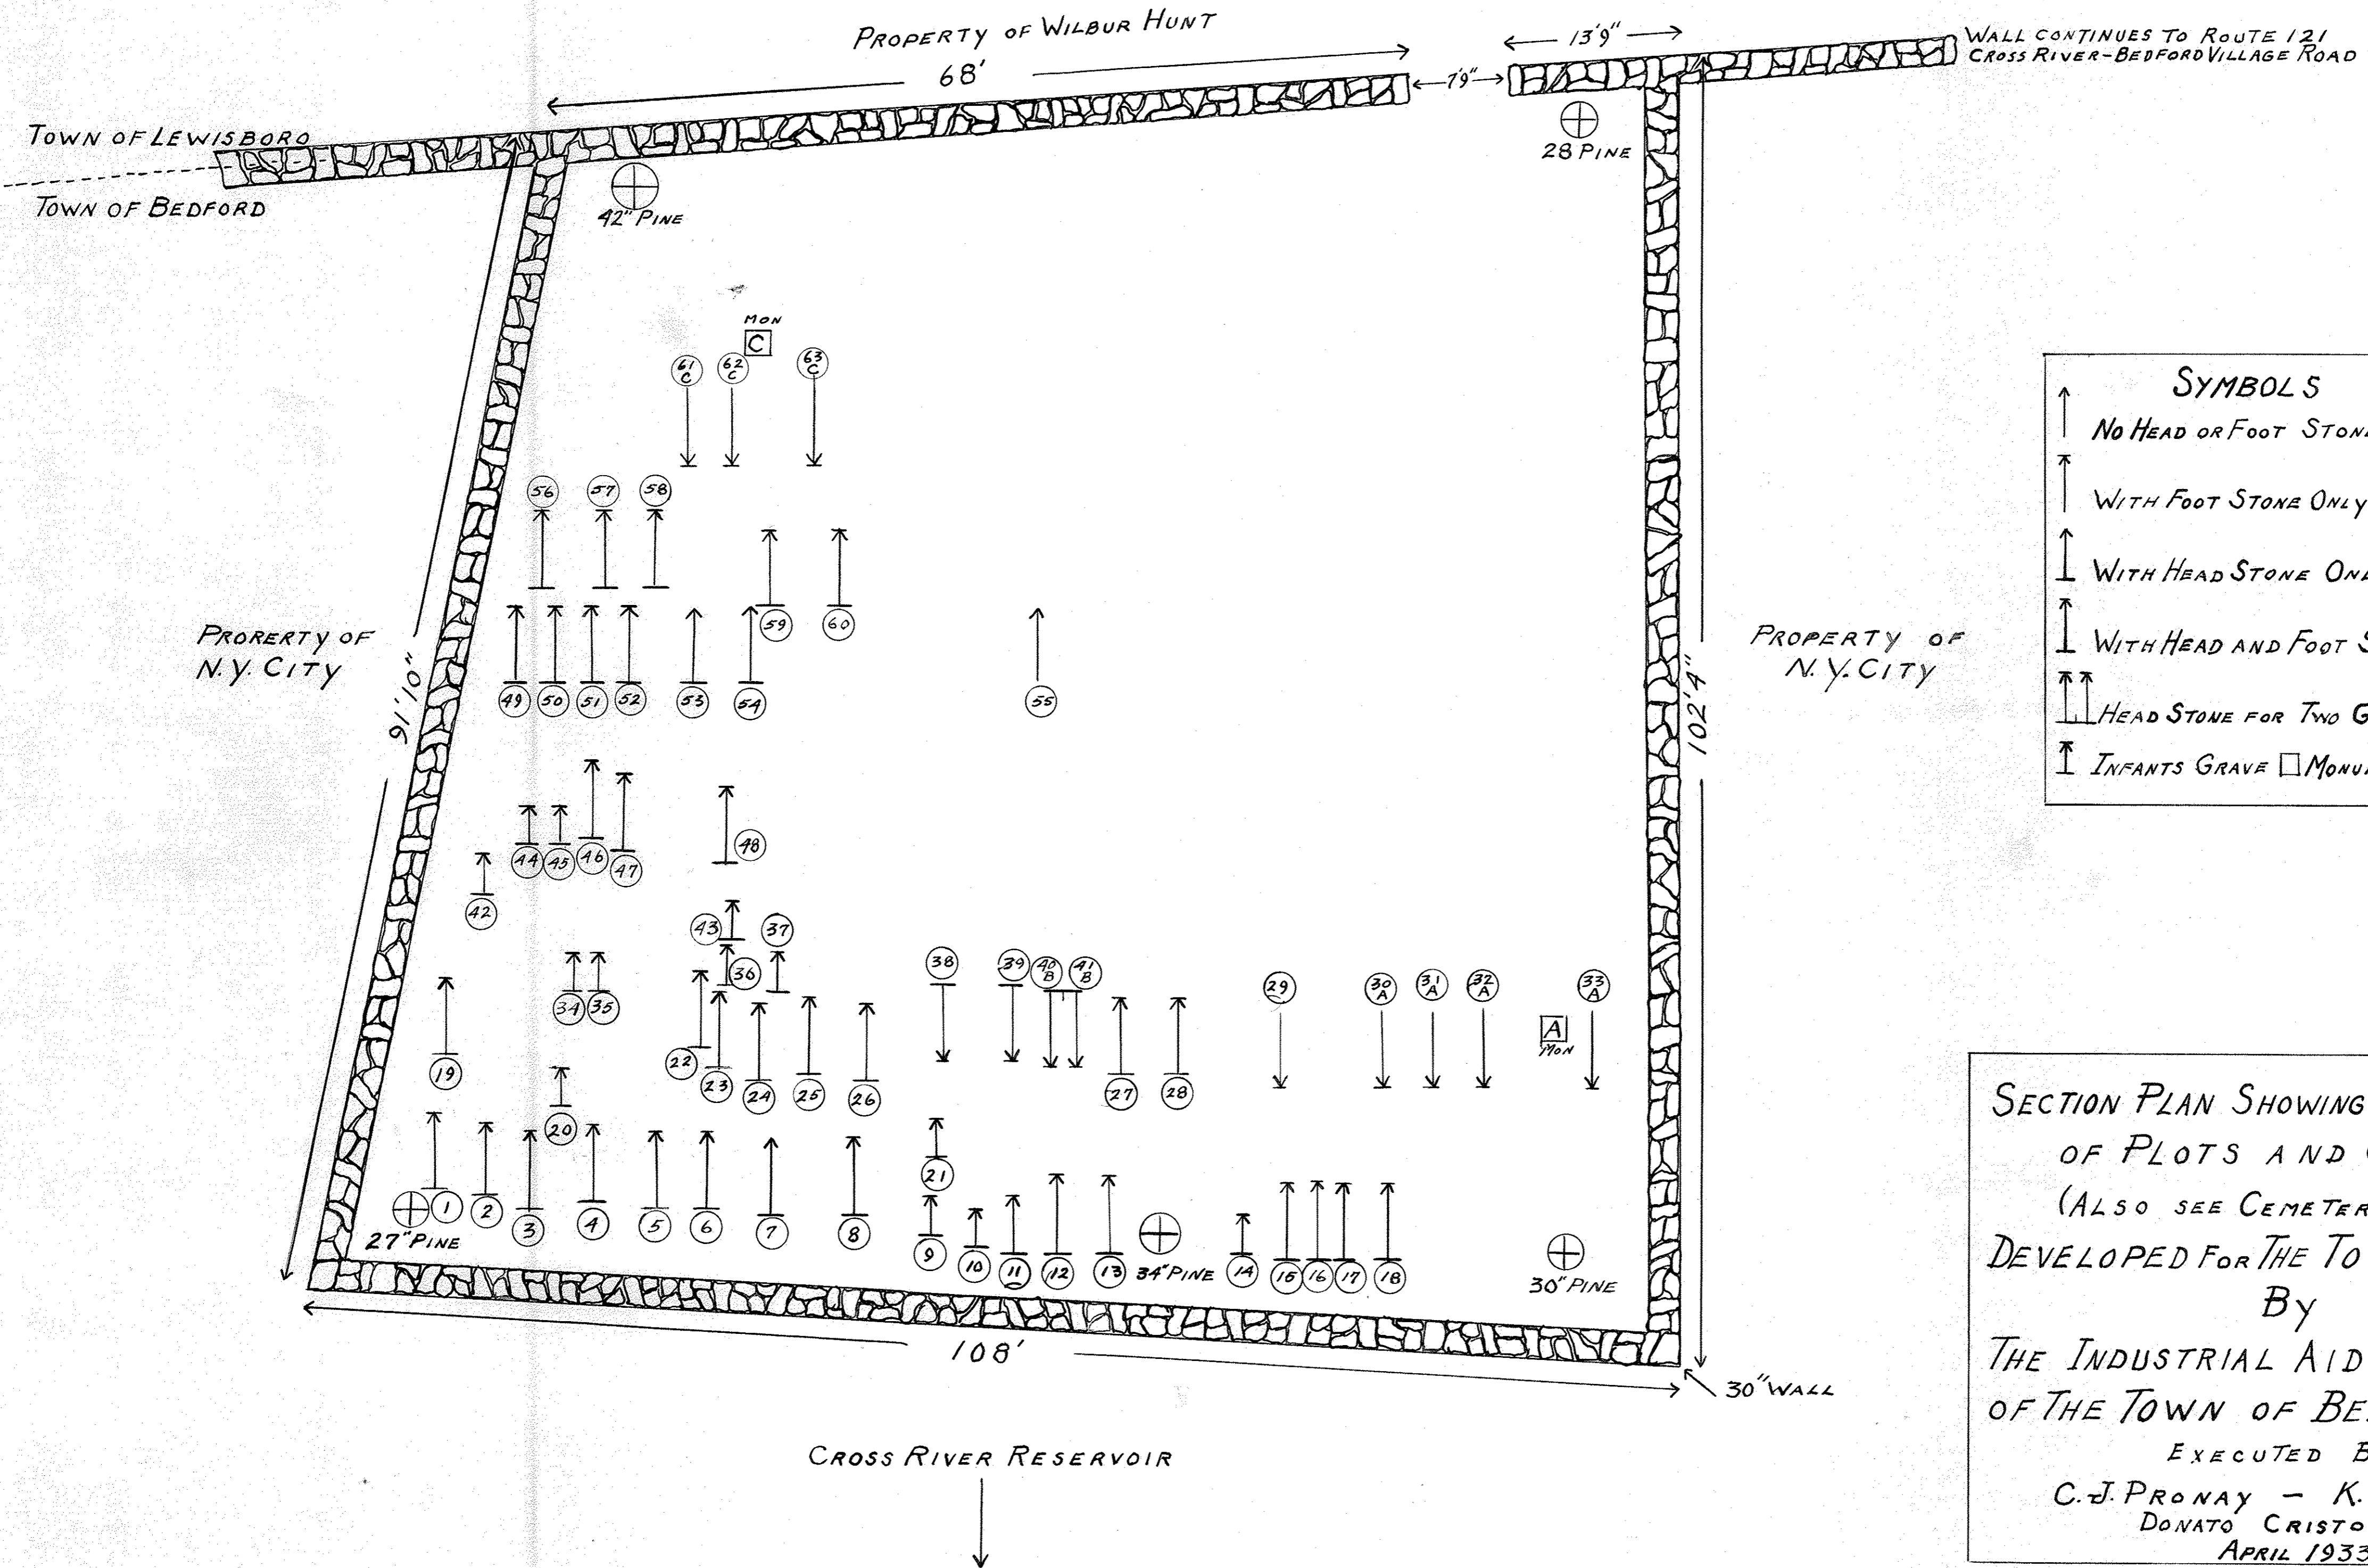


GREEN CEMETERY

SCALE 1/8"=10'

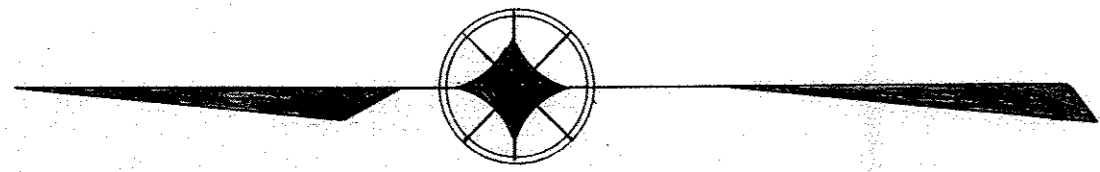

SYMBOLS	
↑	NO HEAD OR FOOT STONES
↑↑	WITH FOOT STONE ONLY
↑↑↑	WITH HEAD STONE ONLY
↑↑↑↑	WITH HEAD AND FOOT STONES
↑↑↑↑↑	HEAD STONE FOR TWO GRAVES
↑↑↑↑↑↑	INFANTS GRAVE
□	MONUMENT

SECTION PLAN SHOWING LOCATION
OF PLOTS AND GRAVES
(ALSO SEE CEMETERY INDEX)
DEVELOPED FOR THE TOWN BOARD
By
THE INDUSTRIAL AID BUREAU
OF THE TOWN OF BEDFORD, N.Y.
EXECUTED BY
C. J. PRONAY - K. C. DINGEE
DONATO CRISTOFARO
APRIL 1933