
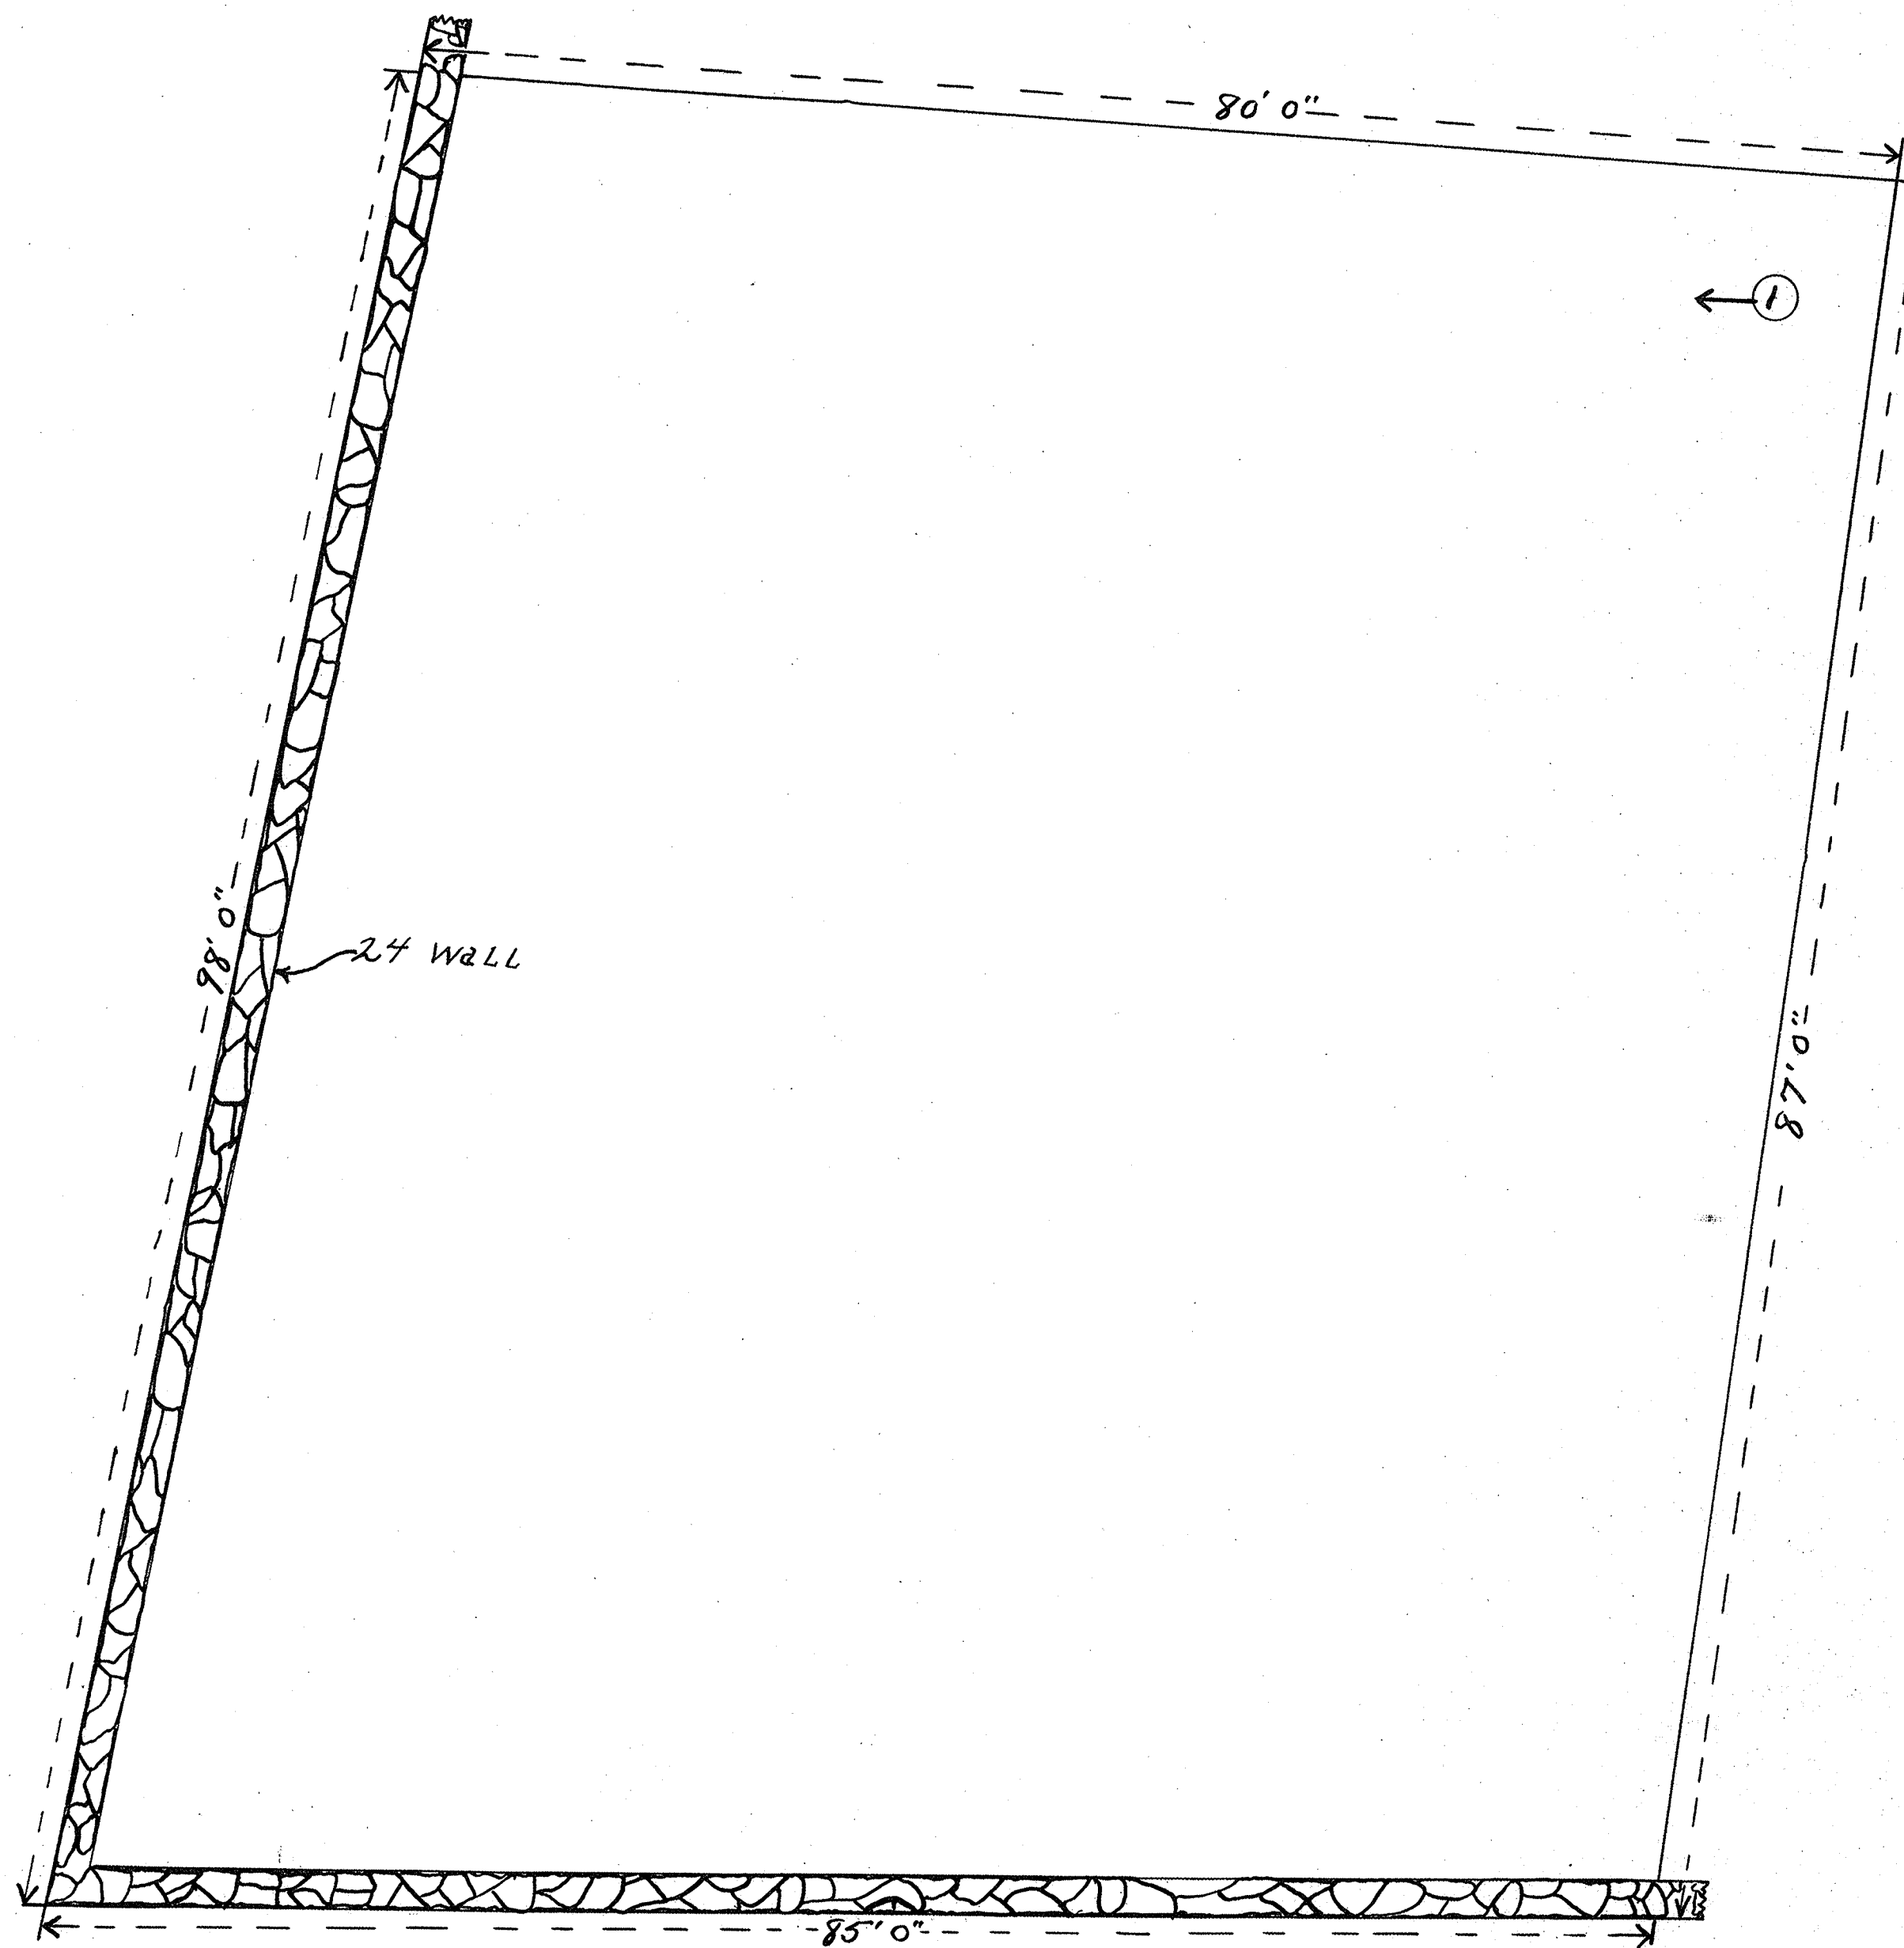


LAKE MARIE CEMETERY

SECTION A

SCALE $\frac{1}{8}'' = 1'-0''$

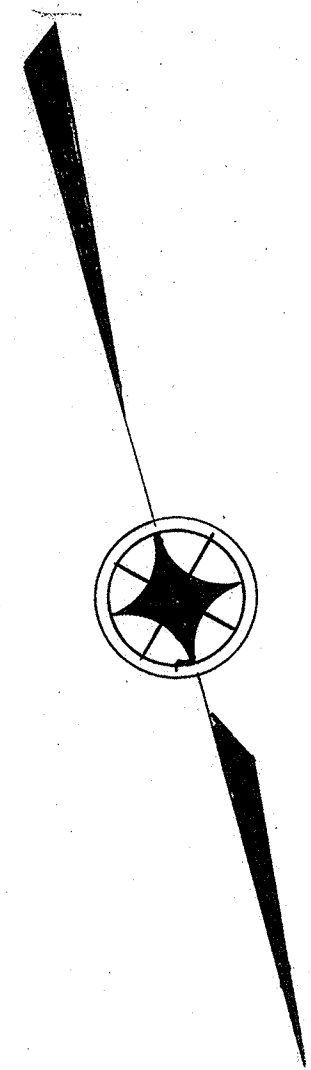

SYMBOLS	
	NO HEAD OR FOOT STONES
	WITH HEAD STONE ONLY
	WITH HEAD AND FOOT STONES
	HEAD STONE FOR TWO GRAVES
	INFANTS GRAVE ($\frac{1}{2}$ SIZE)

SECTION PLAN SHOWING LOCATION
OF PLOTS AND GRAVES
(ALSO SEE CEMETERY INDEX)
DEVELOPED FOR THE TOWN BOARD
BY
THE INDUSTRIAL AID BUREAU OF
THE TOWN OF BEDFORD NY
EXECUTED BY
G E MARSHALL L MARSHALL
E S BANDROWCZAK
MAY - 1933

DRAWING NO 2