
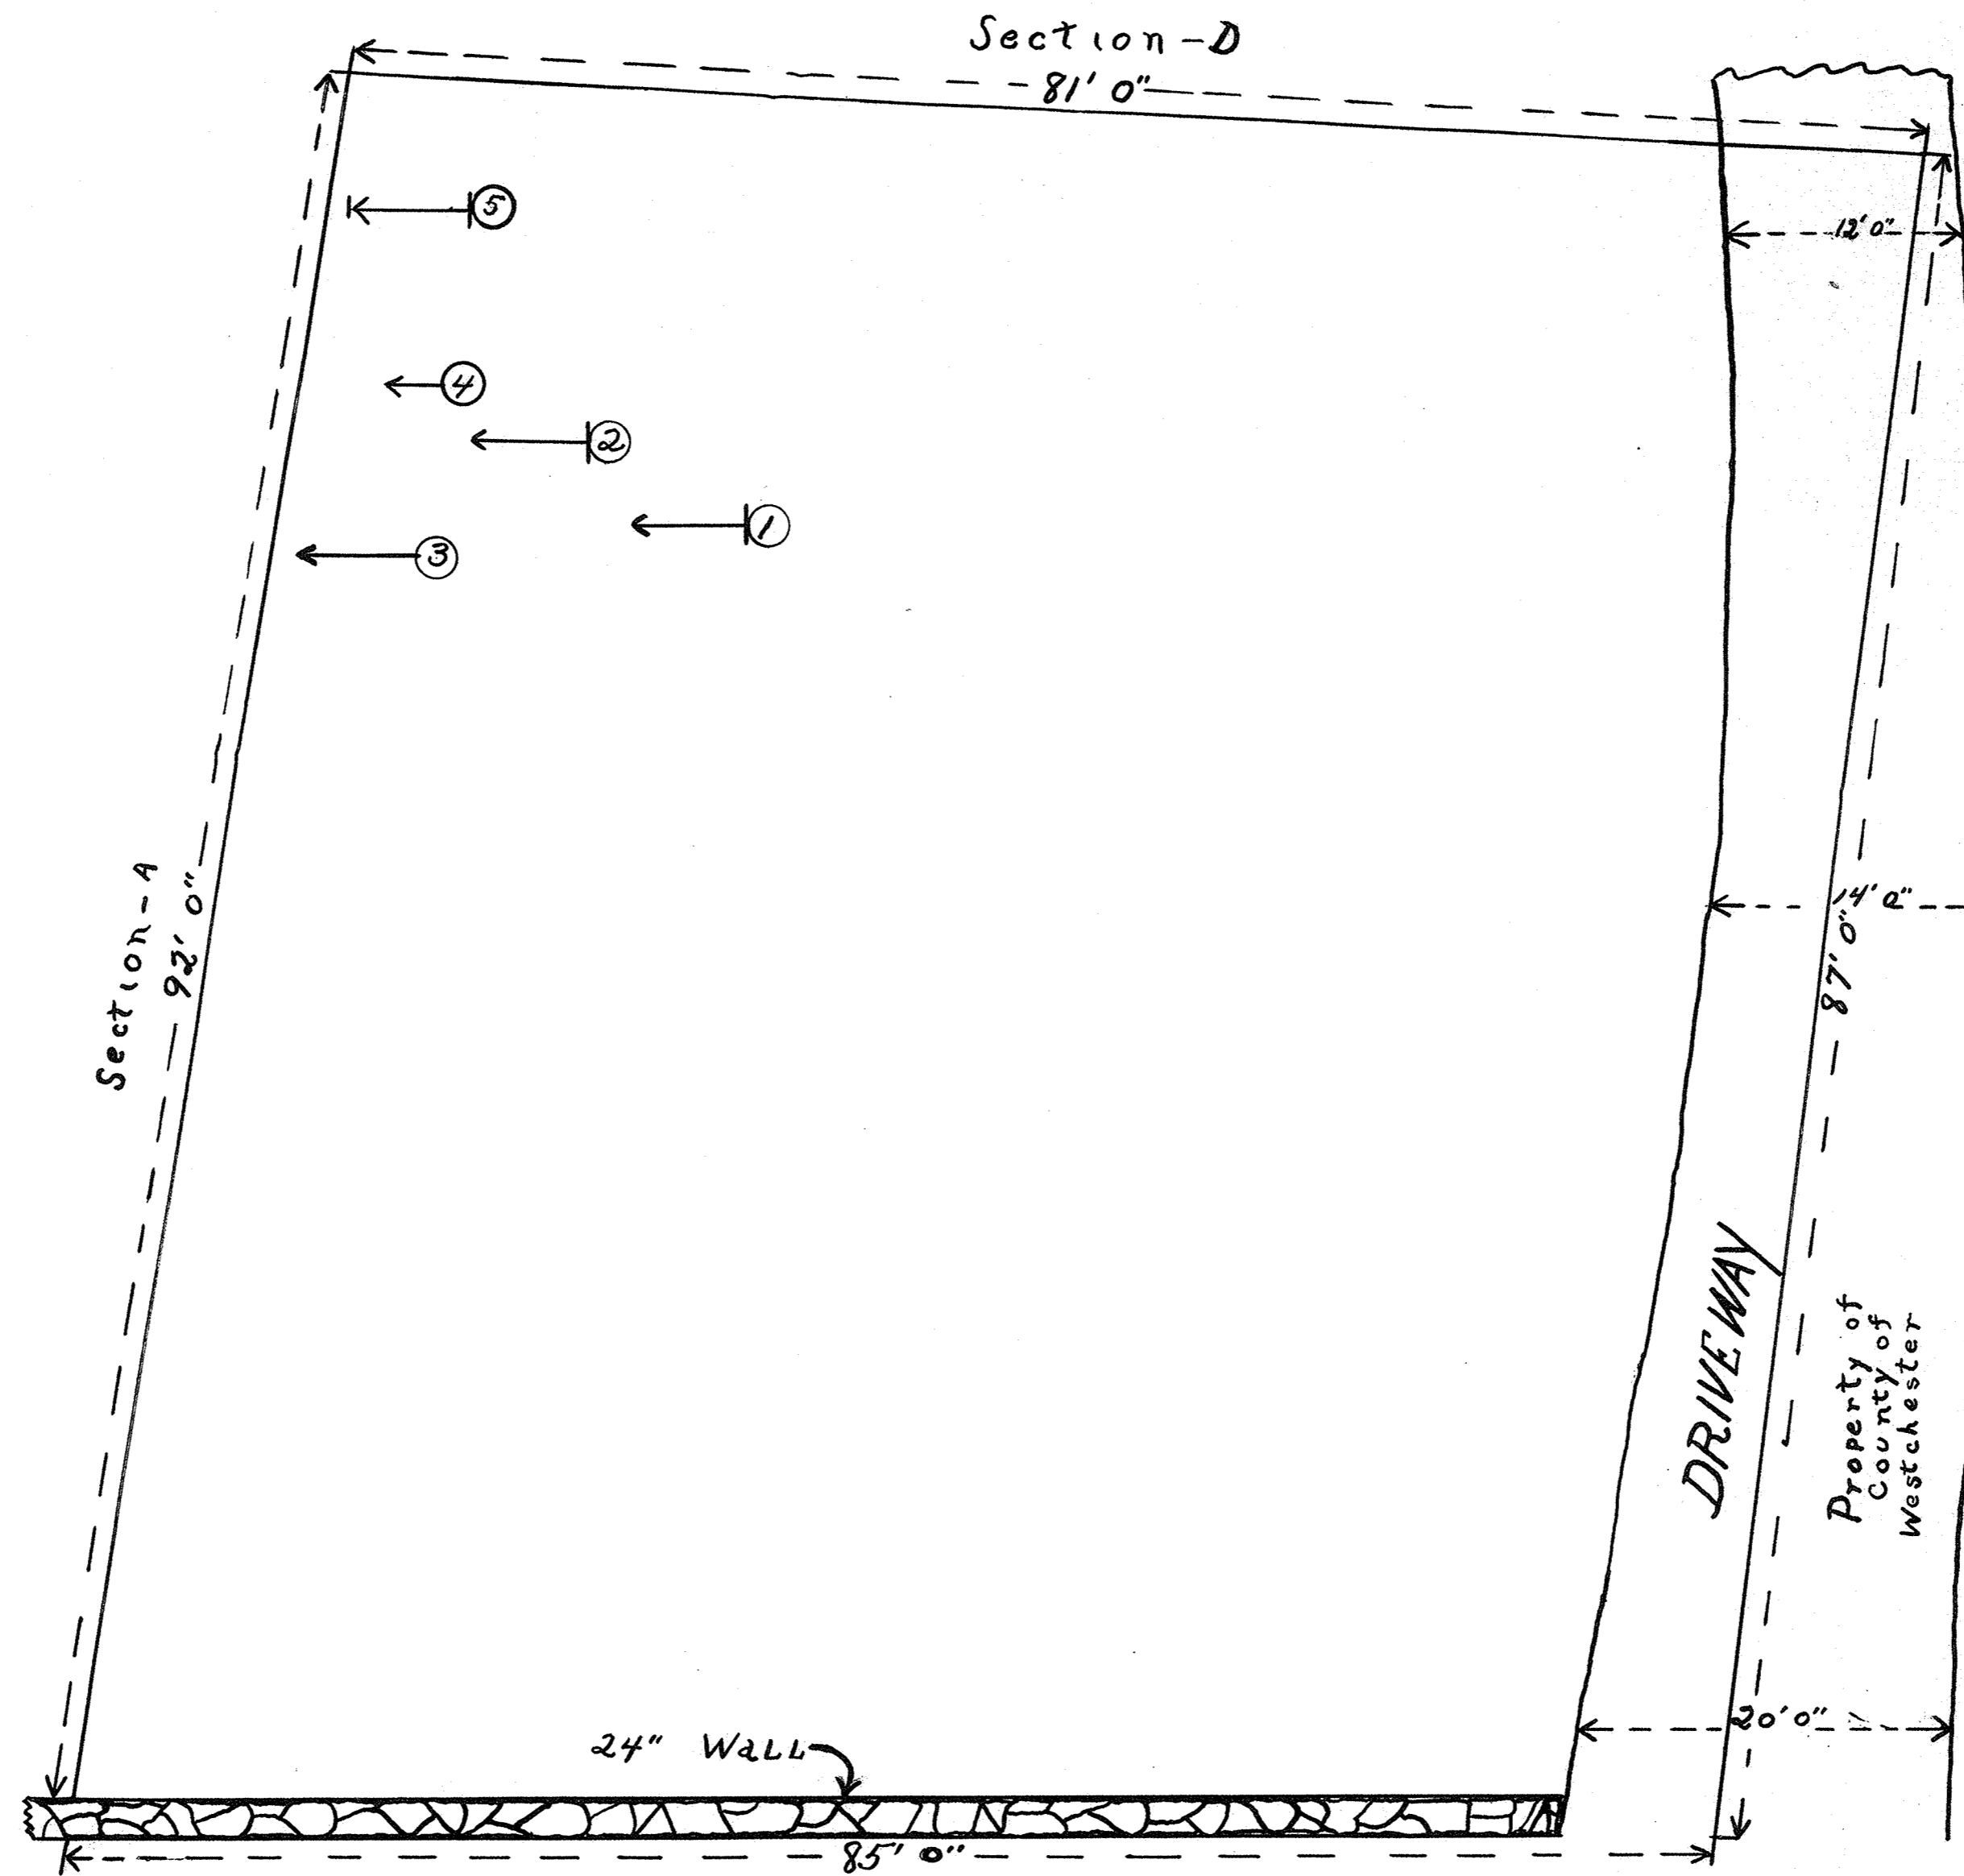


LAKE MARIE CEMETERY

SECTION B

SCALE  $\frac{1}{8}'' = 1'-0''$

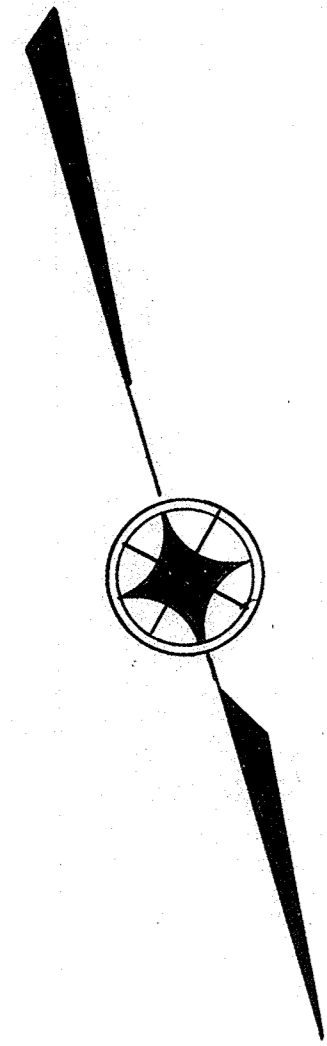

SYMBOLS	
	NO HEAD OR FOOT STONES
	WITH HEAD STONE ONLY
	WITH HEAD AND FOOT STONES
	HEAD STONE FOR TWO GRAVES
	INFANTS GRAVE ( $\frac{1}{2}$ SIZE)

SECTION PLAN SHOWING LOCATION  
OF PLOTS AND GRAVES  
(ALSO SEE CEMETERY INDEX)  
DEVELOPED FOR THE TOWN BOARD  
BY  
THE INDUSTRIAL AID BUREAU OF  
THE TOWN OF BEDFORD NY  
EXECUTED BY  
GE MARSHALL L MARSHALL  
E SBANDROWCZAK  
MAY - 1933

DRAWING No 3