
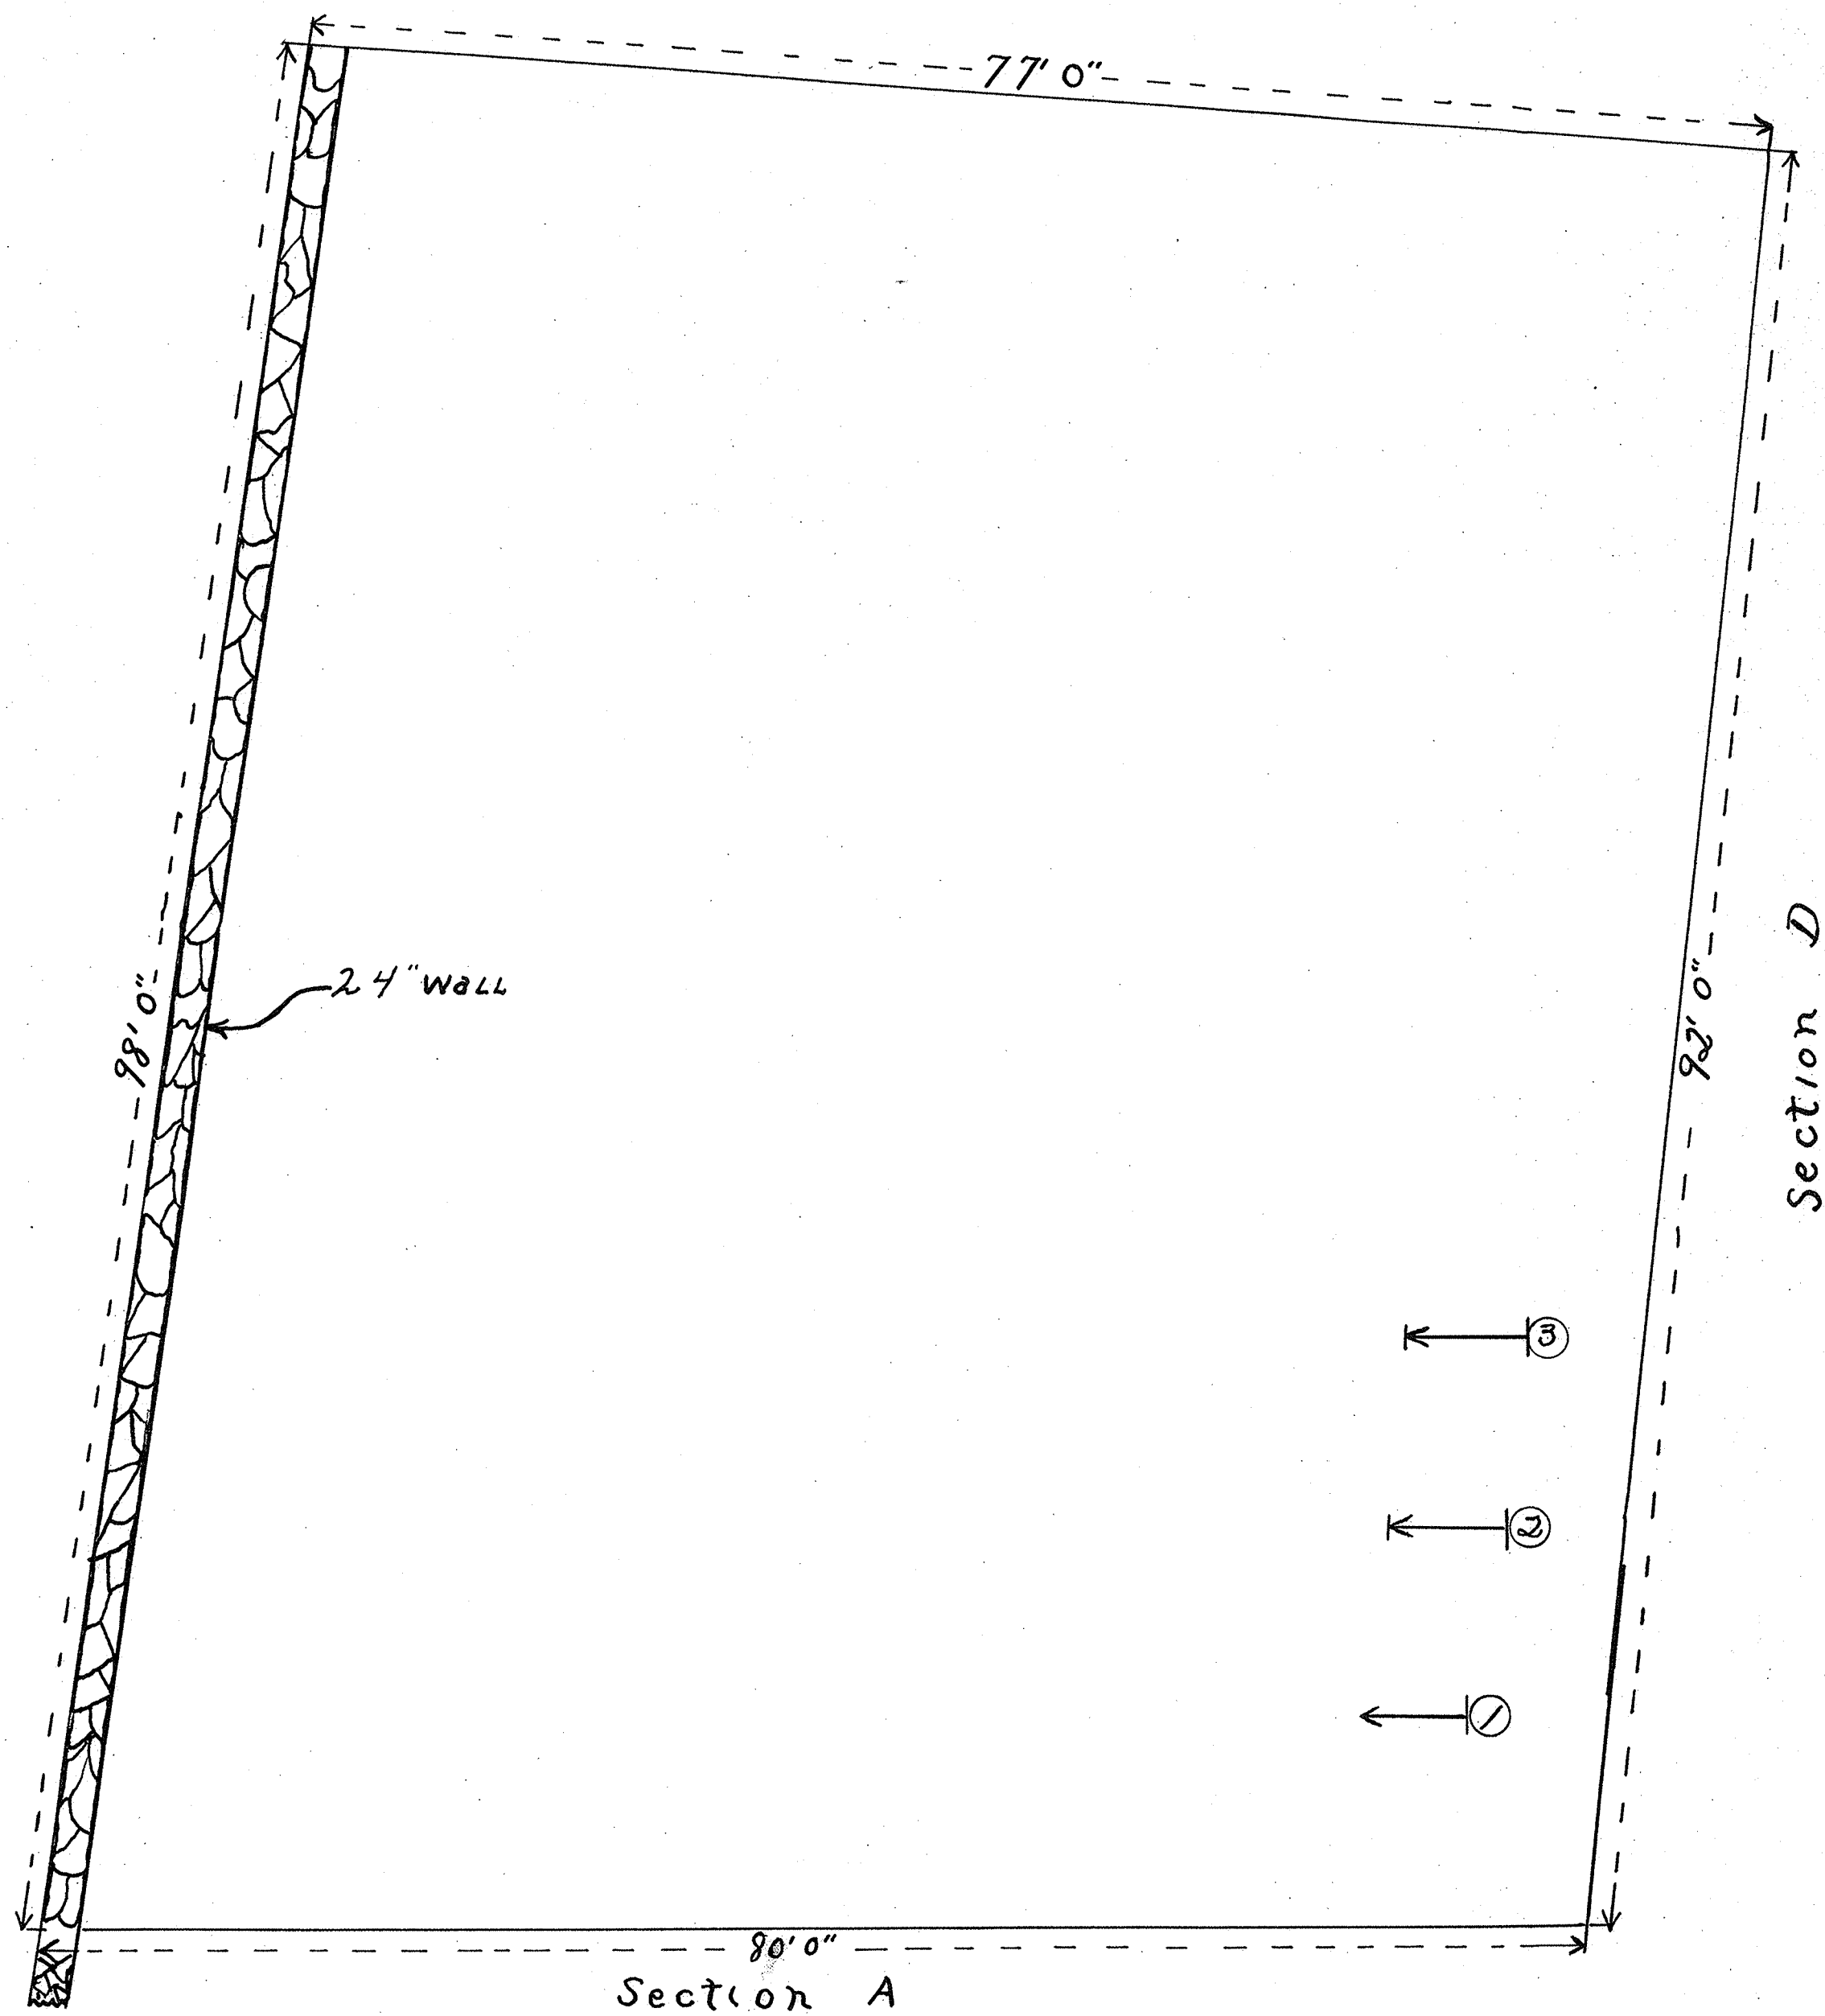


LAKE MARIE CEMETERY

SECTION C

SCALE $\frac{1}{8}'' = 1'-0''$

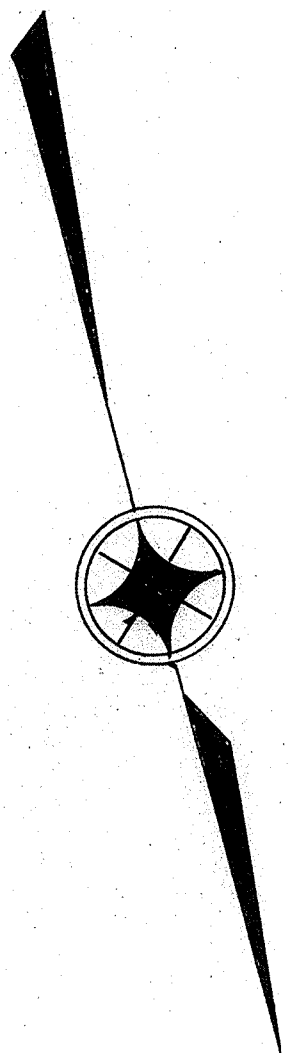

SYMBOLS	
	NO HEAD OR FOOT STONES
	WITH HEAD STONE ONLY
	WITH HEAD AND FOOT STONES
	HEAD STONE FOR TWO GRAVES
	INFANTS GRAVE (1/2 SIZE)

SECTION PLAN SHOWING LOCATION
OF PLOTS AND GRAVES
(ALSO SEE CEMETERY INDEX)
DEVELOPED FOR THE TOWN BOARD
BY
THE INDUSTRIAL AID BUREAU OF
THE TOWN OF BEDFORD NY
EXECUTED BY
GE MARSHALL LAMARSHALL
ESBANDROWCZAK
MAY - 1933

DRAWING NO 4