


OLD
BEDFORD CEMETERY.
SCALE - 1/4" = 1'-0"

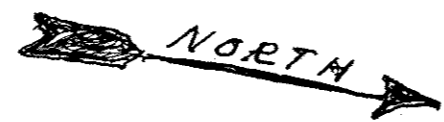

SEE SECTION "F" DRAWING #6


- SYMBOLS -

↑ NO HEAD OR FOOT STONES	↓ INFANTS GRAVE (1/2" SIZE)
↑ WITH HEAD STONE ONLY	↓ MOTHER AND INFANT IN SAME GRAVE
↑ WITH FOOT STONE ONLY	□ MONUMENT
↑ WITH HEAD AND FOOT STONES	
↑↑ HEAD STONE FOR TWO GRAVES	

Location of GRAVES NOT KNOWN

SECTION PLAN SHOWING LOCATION OF PLOTS AND GRAVES (ALSO SEE CEMETERY INDEX) DEVELOPED FOR THE TOWN BOARD BY THE INDUSTRIAL AID BUREAU OF THE TOWN OF BEDFORD N.Y. EXECUTED BY R. R. POWELL. L. M. MEEES. MAY - 1933

SECTION "A"
DRAWING - NO 1.

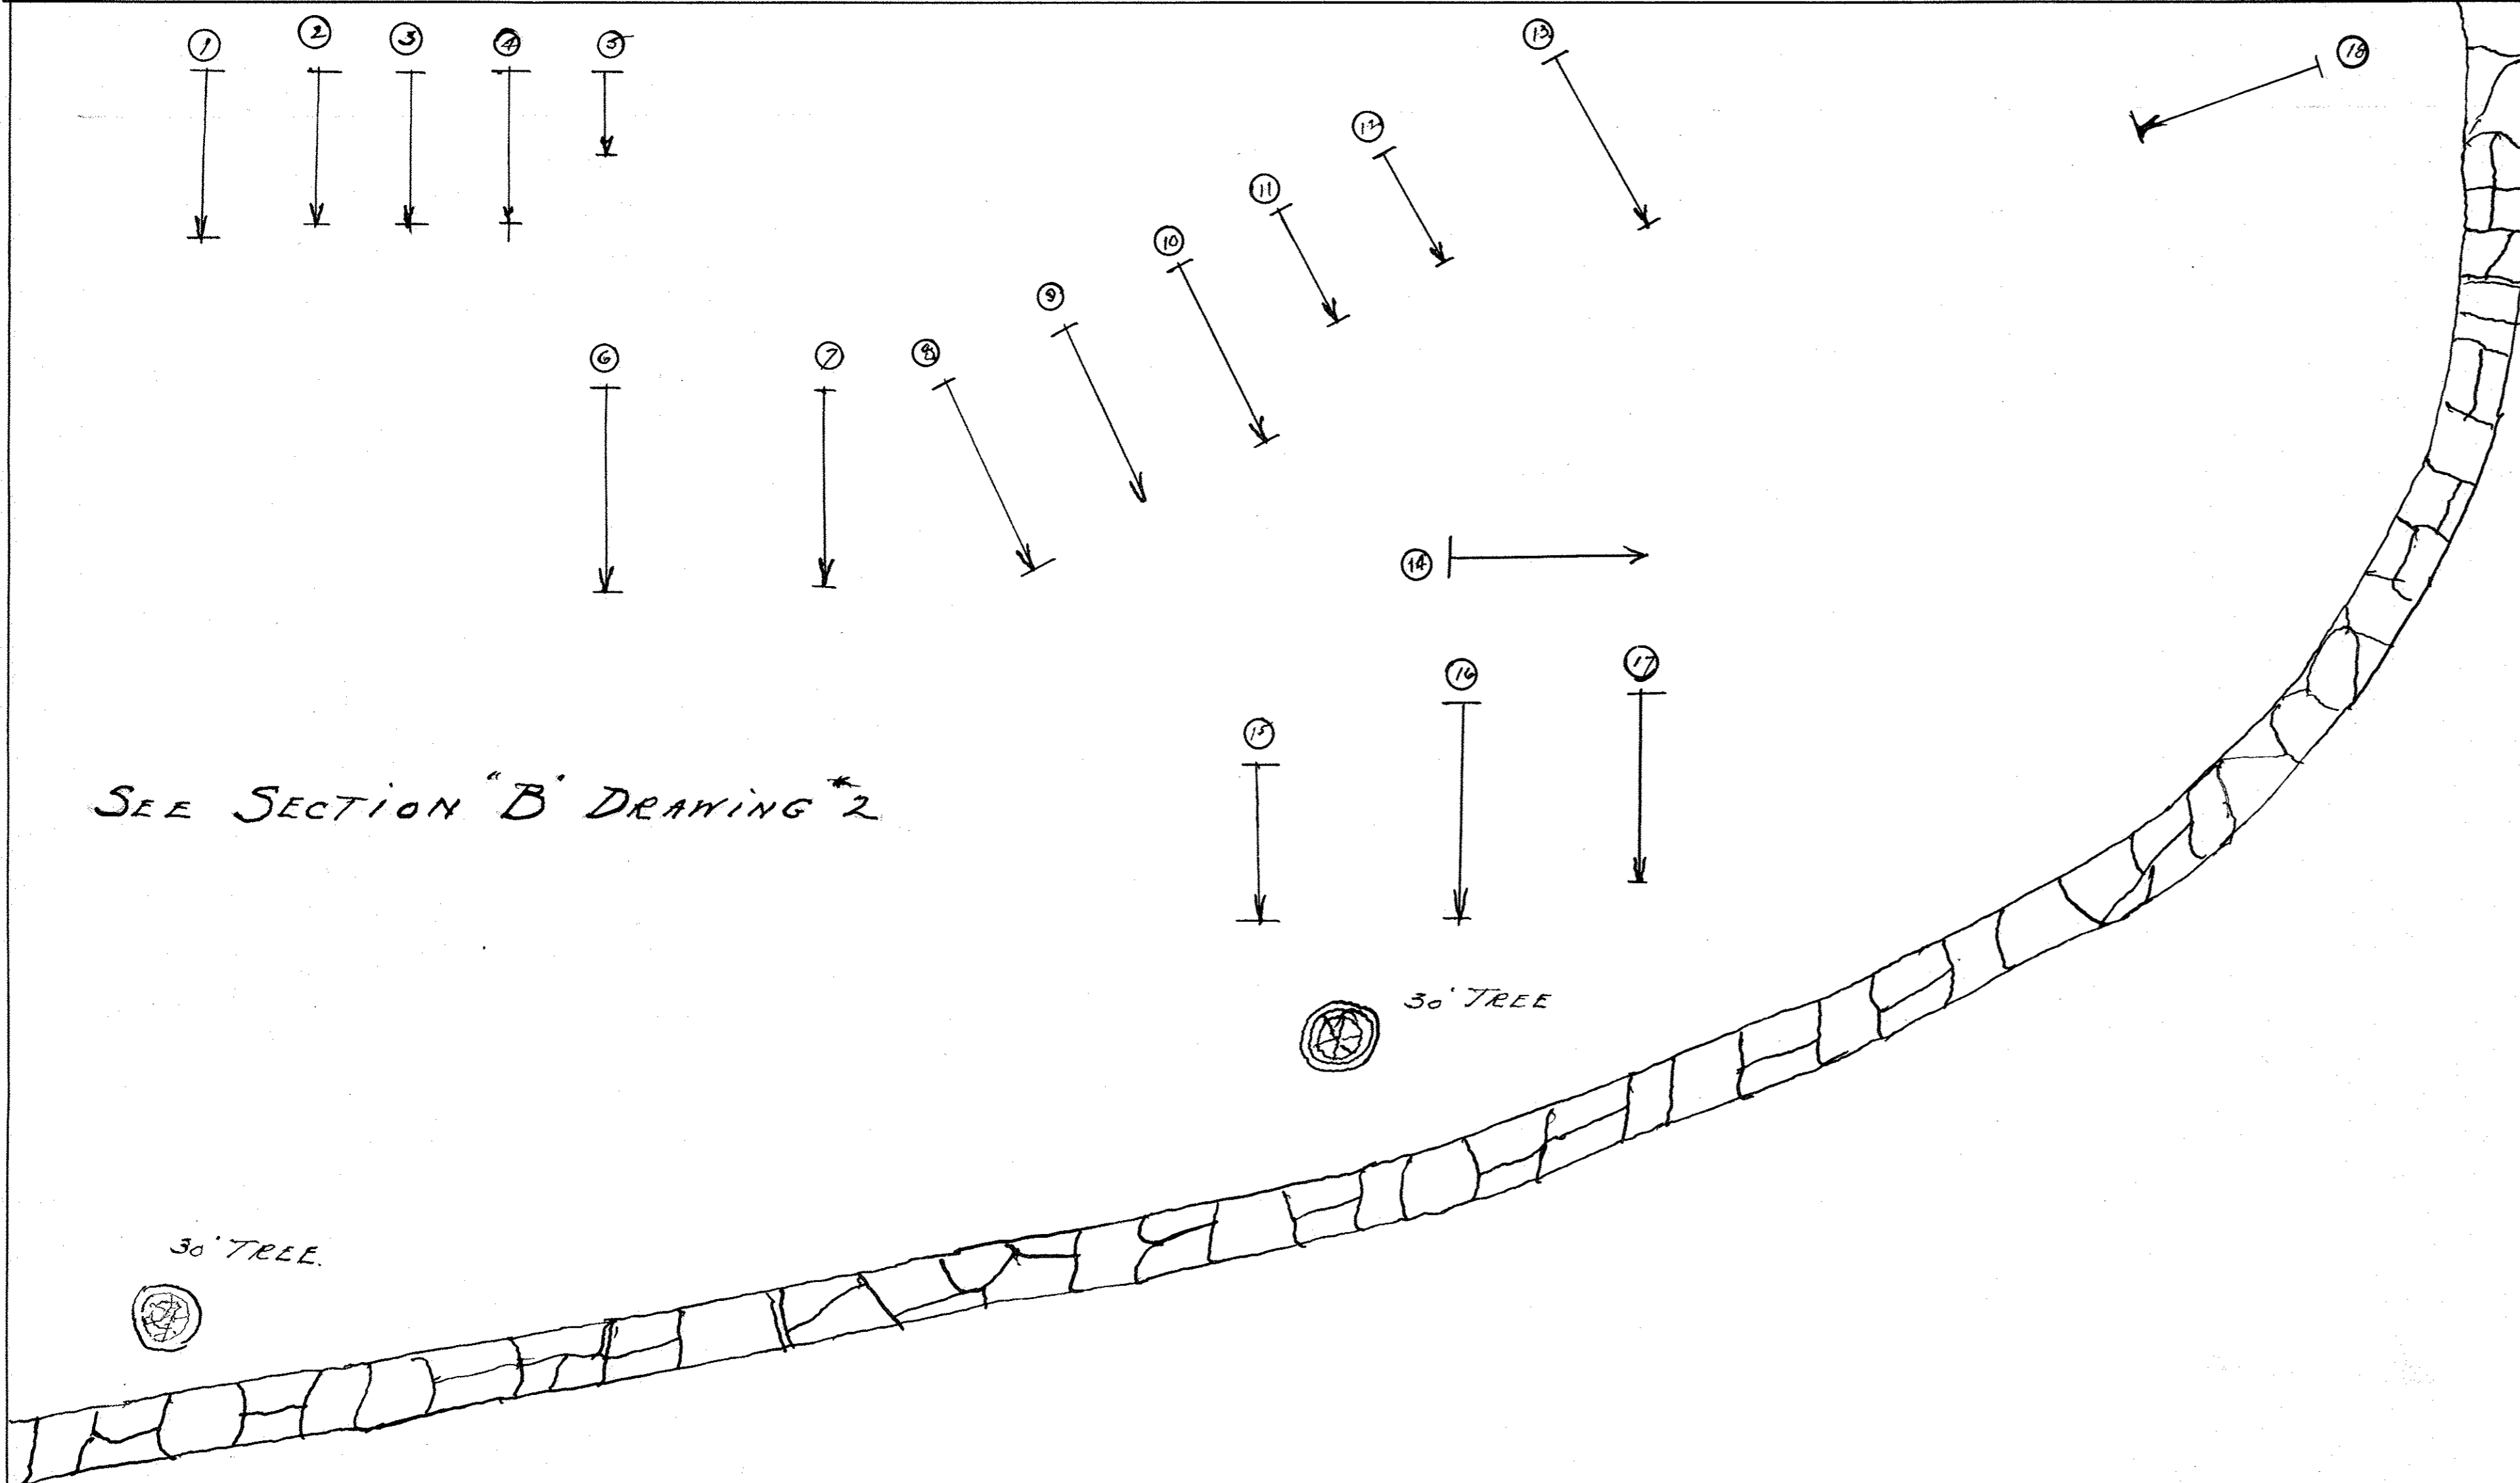

SEE SECTION "B" DRAWING #2

30' TREE.

30' TREE