



OLD BEDFORD CEMETERY

SCALE - 1/4" = 1'-0"

- SYMBOLS -

- ↑ No HEAD or FOOT STONES.
- ↑ WITH HEAD STONE ONLY.
- ↑ WITH FOOT STONE ONLY.
- ↑ WITH HEAD AND FOOT STONES.
- ↑↑ HEAD STONE FOR TWO GRAVES.
- ↑ INFANTS GRAVE (1/2 SIZE).
- ↑ MOTHER AND INFANT IN SAME GRAVE.
- MONUMENT.

SECTION PLAN SHOWING LOCATION OF PLOTS AND GRAVES (ALSO SEE CEMETERY INDEX)

DEVELOPED FOR THE TOWN BOARD BY


THE INDUSTRIAL AID BUREAU OF THE TOWN OF BEDFORD, N.Y.

EXECUTED BY R.P. POWELL L. MERES





MAY, 1933.

SECTION 'F'

DRAWING No 6

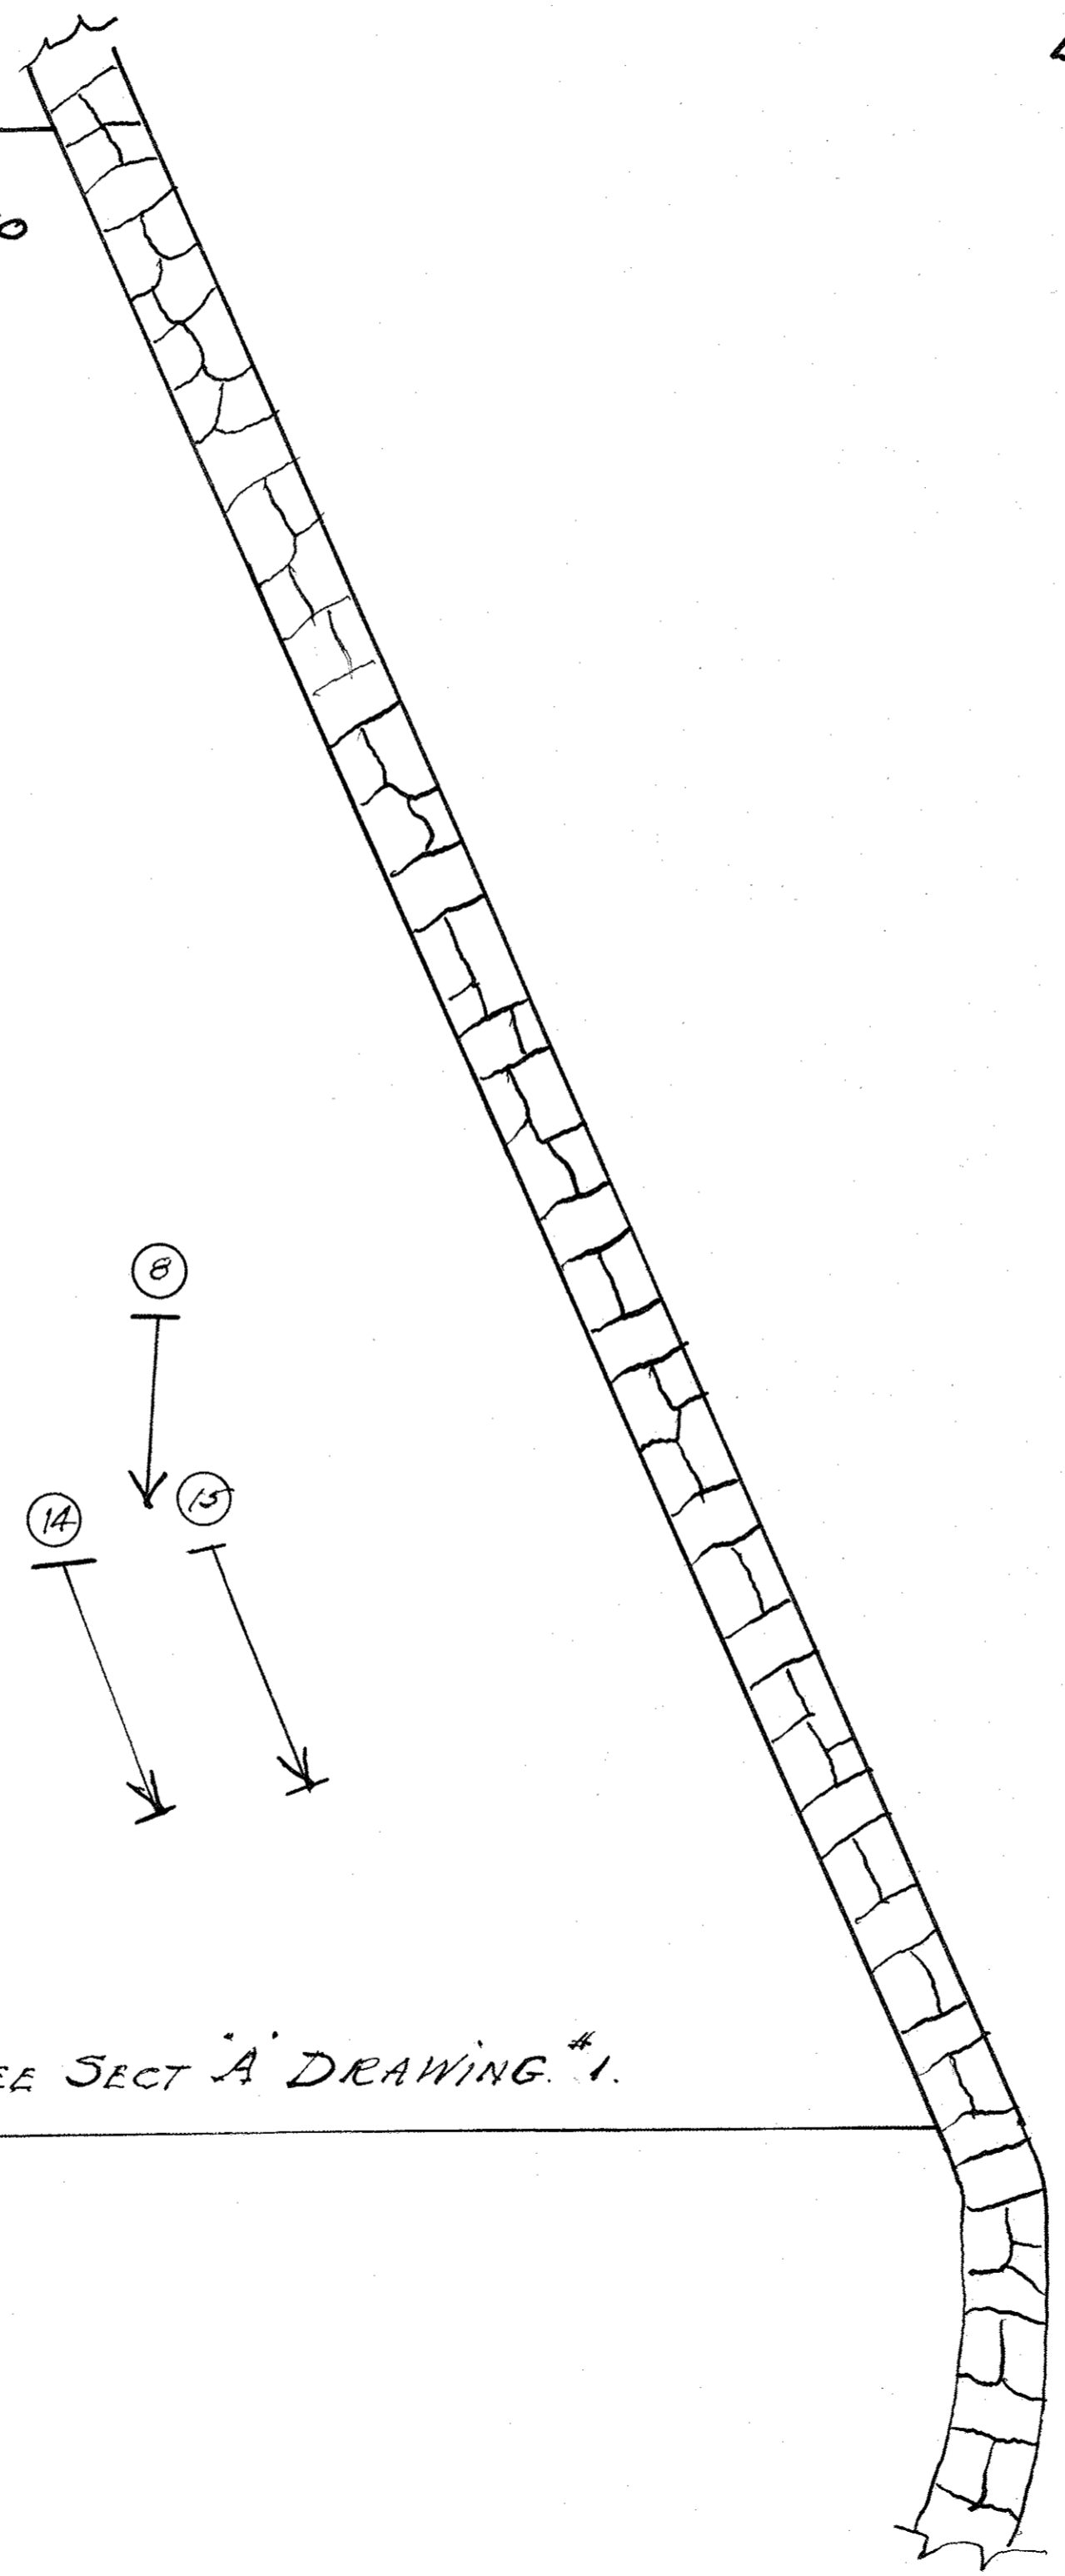

SEE SECT 'K' DRAWING #10

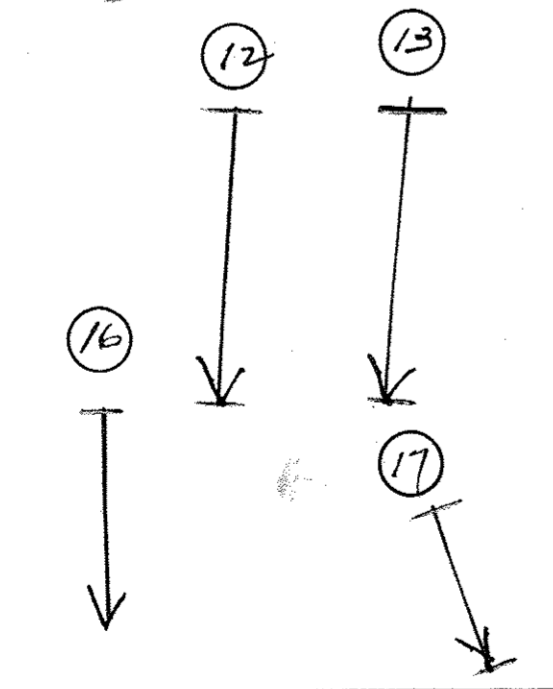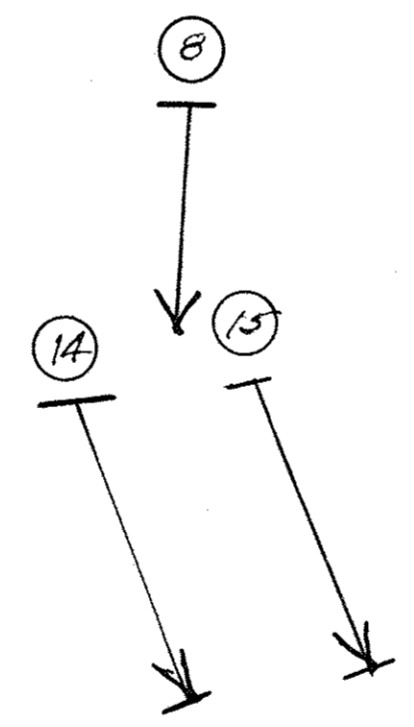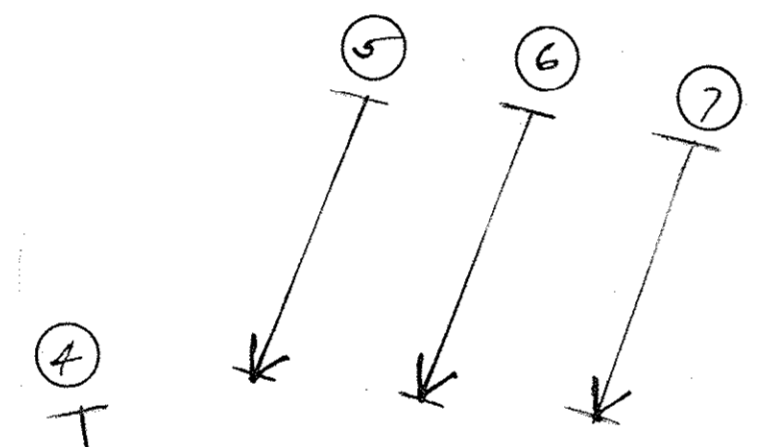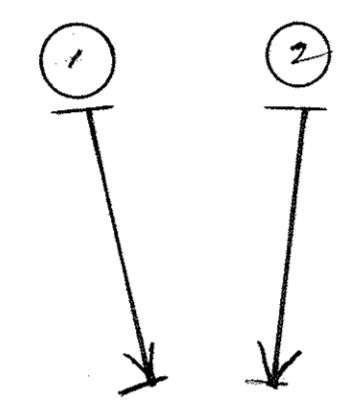

SEE SECT 'A' DRAWING #1.

SEE SECT 'G' DRAWING #7

