


SEE SECT "N" DRAWING #13

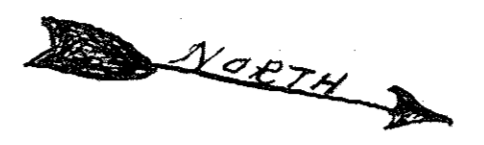

OLD BEDFORD CEMETERY.


SCALE - 1/4" = 1'-0"

- SYMBOLS -

↑ No HEAD OR FOOT STONES	↓ INFANTS GRAVE (1/2 SIZE)
↑ WITH HEAD STONE ONLY	↓ MOTHER AND INFANT IN SAME GRAVE
↑ WITH FOOT STONE ONLY	□ MONUMENT
↑ WITH HEAD AND FOOT STONES	
↑↑ HEAD STONE FOR TWO GRAVES	

SECTION PLAN SHOWING LOCATION OF PLOTS AND GRAVES (ALSO SEE CEMETERY INDEX) DEVELOPED FOR THE TOWN BOARD BY THE INDUSTRIAL AID BUREAU OF THE TOWN OF BEDFORD N.Y. EXECUTED BY R. R. POWELL L. M. MERES MAY 1933.

SECTION "H" DRAWING No 8

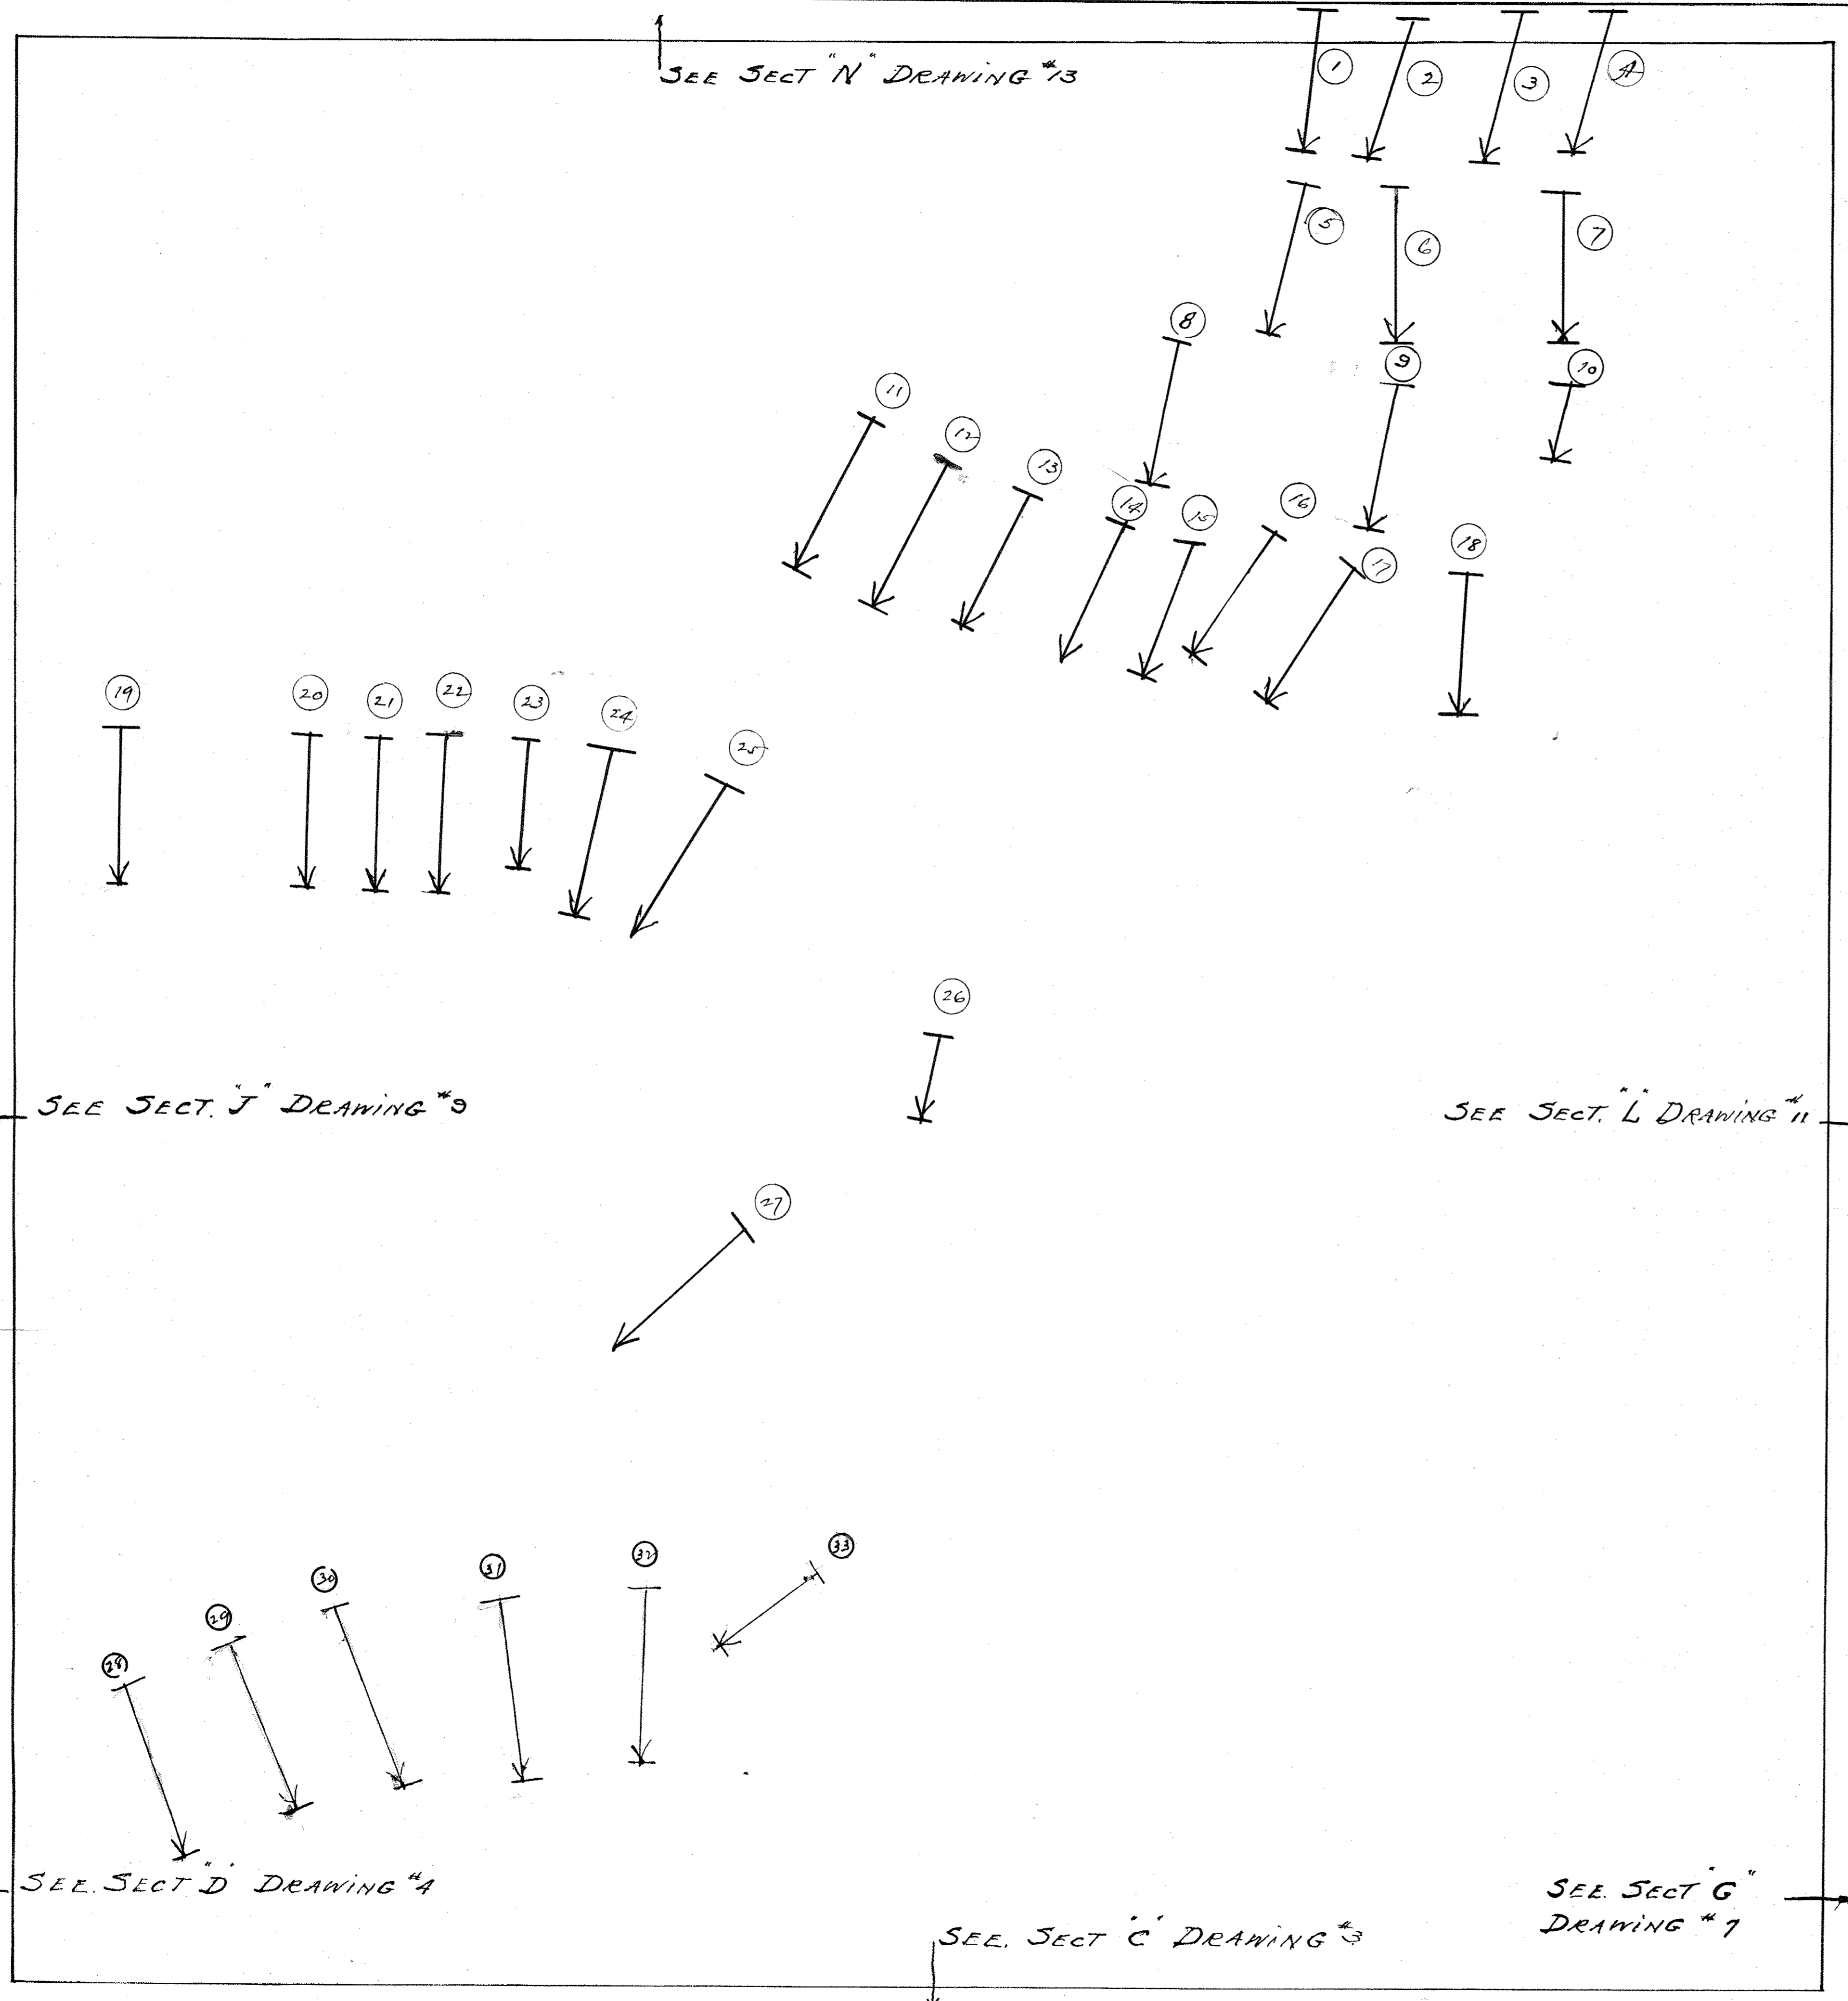

SEE SECT. J DRAWING #9

SEE SECT. L DRAWING #11

SEE SECT. D DRAWING #4

SEE SECT. C DRAWING #3

SEE SECT. G DRAWING #7