




# OLD BEDFORD CEMETERY.

SCALE - 1/4" = 1'-0"

- SYMBOLS -

↑ No HEAD OR FOOT STONES	↑ INFANTS GRAVE (1/2 Size)
↑ WITH HEAD STONE ONLY	↑ MOTHER AND INFANT IN SAME GRAVE
↑ WITH FOOT STONE ONLY	□ MONUMENT
↑ WITH HEAD AND FOOT STONES	
↑↑ HEAD STONE FOR TWO GRAVES	

SECTION PLAN SHOWING LOCATION OF PLOTS AND GRAVES (ALSO SEE CEMETERY INDEX)  
 DEVELOPED FOR THE TOWN BOARD BY  
 THE INDUSTRIAL AID BUREAU OF THE TOWN OF BEDFORD N.Y.  
 EXECUTED BY  
 R. R. POWELL L. M. MERES  
 MAY 1933

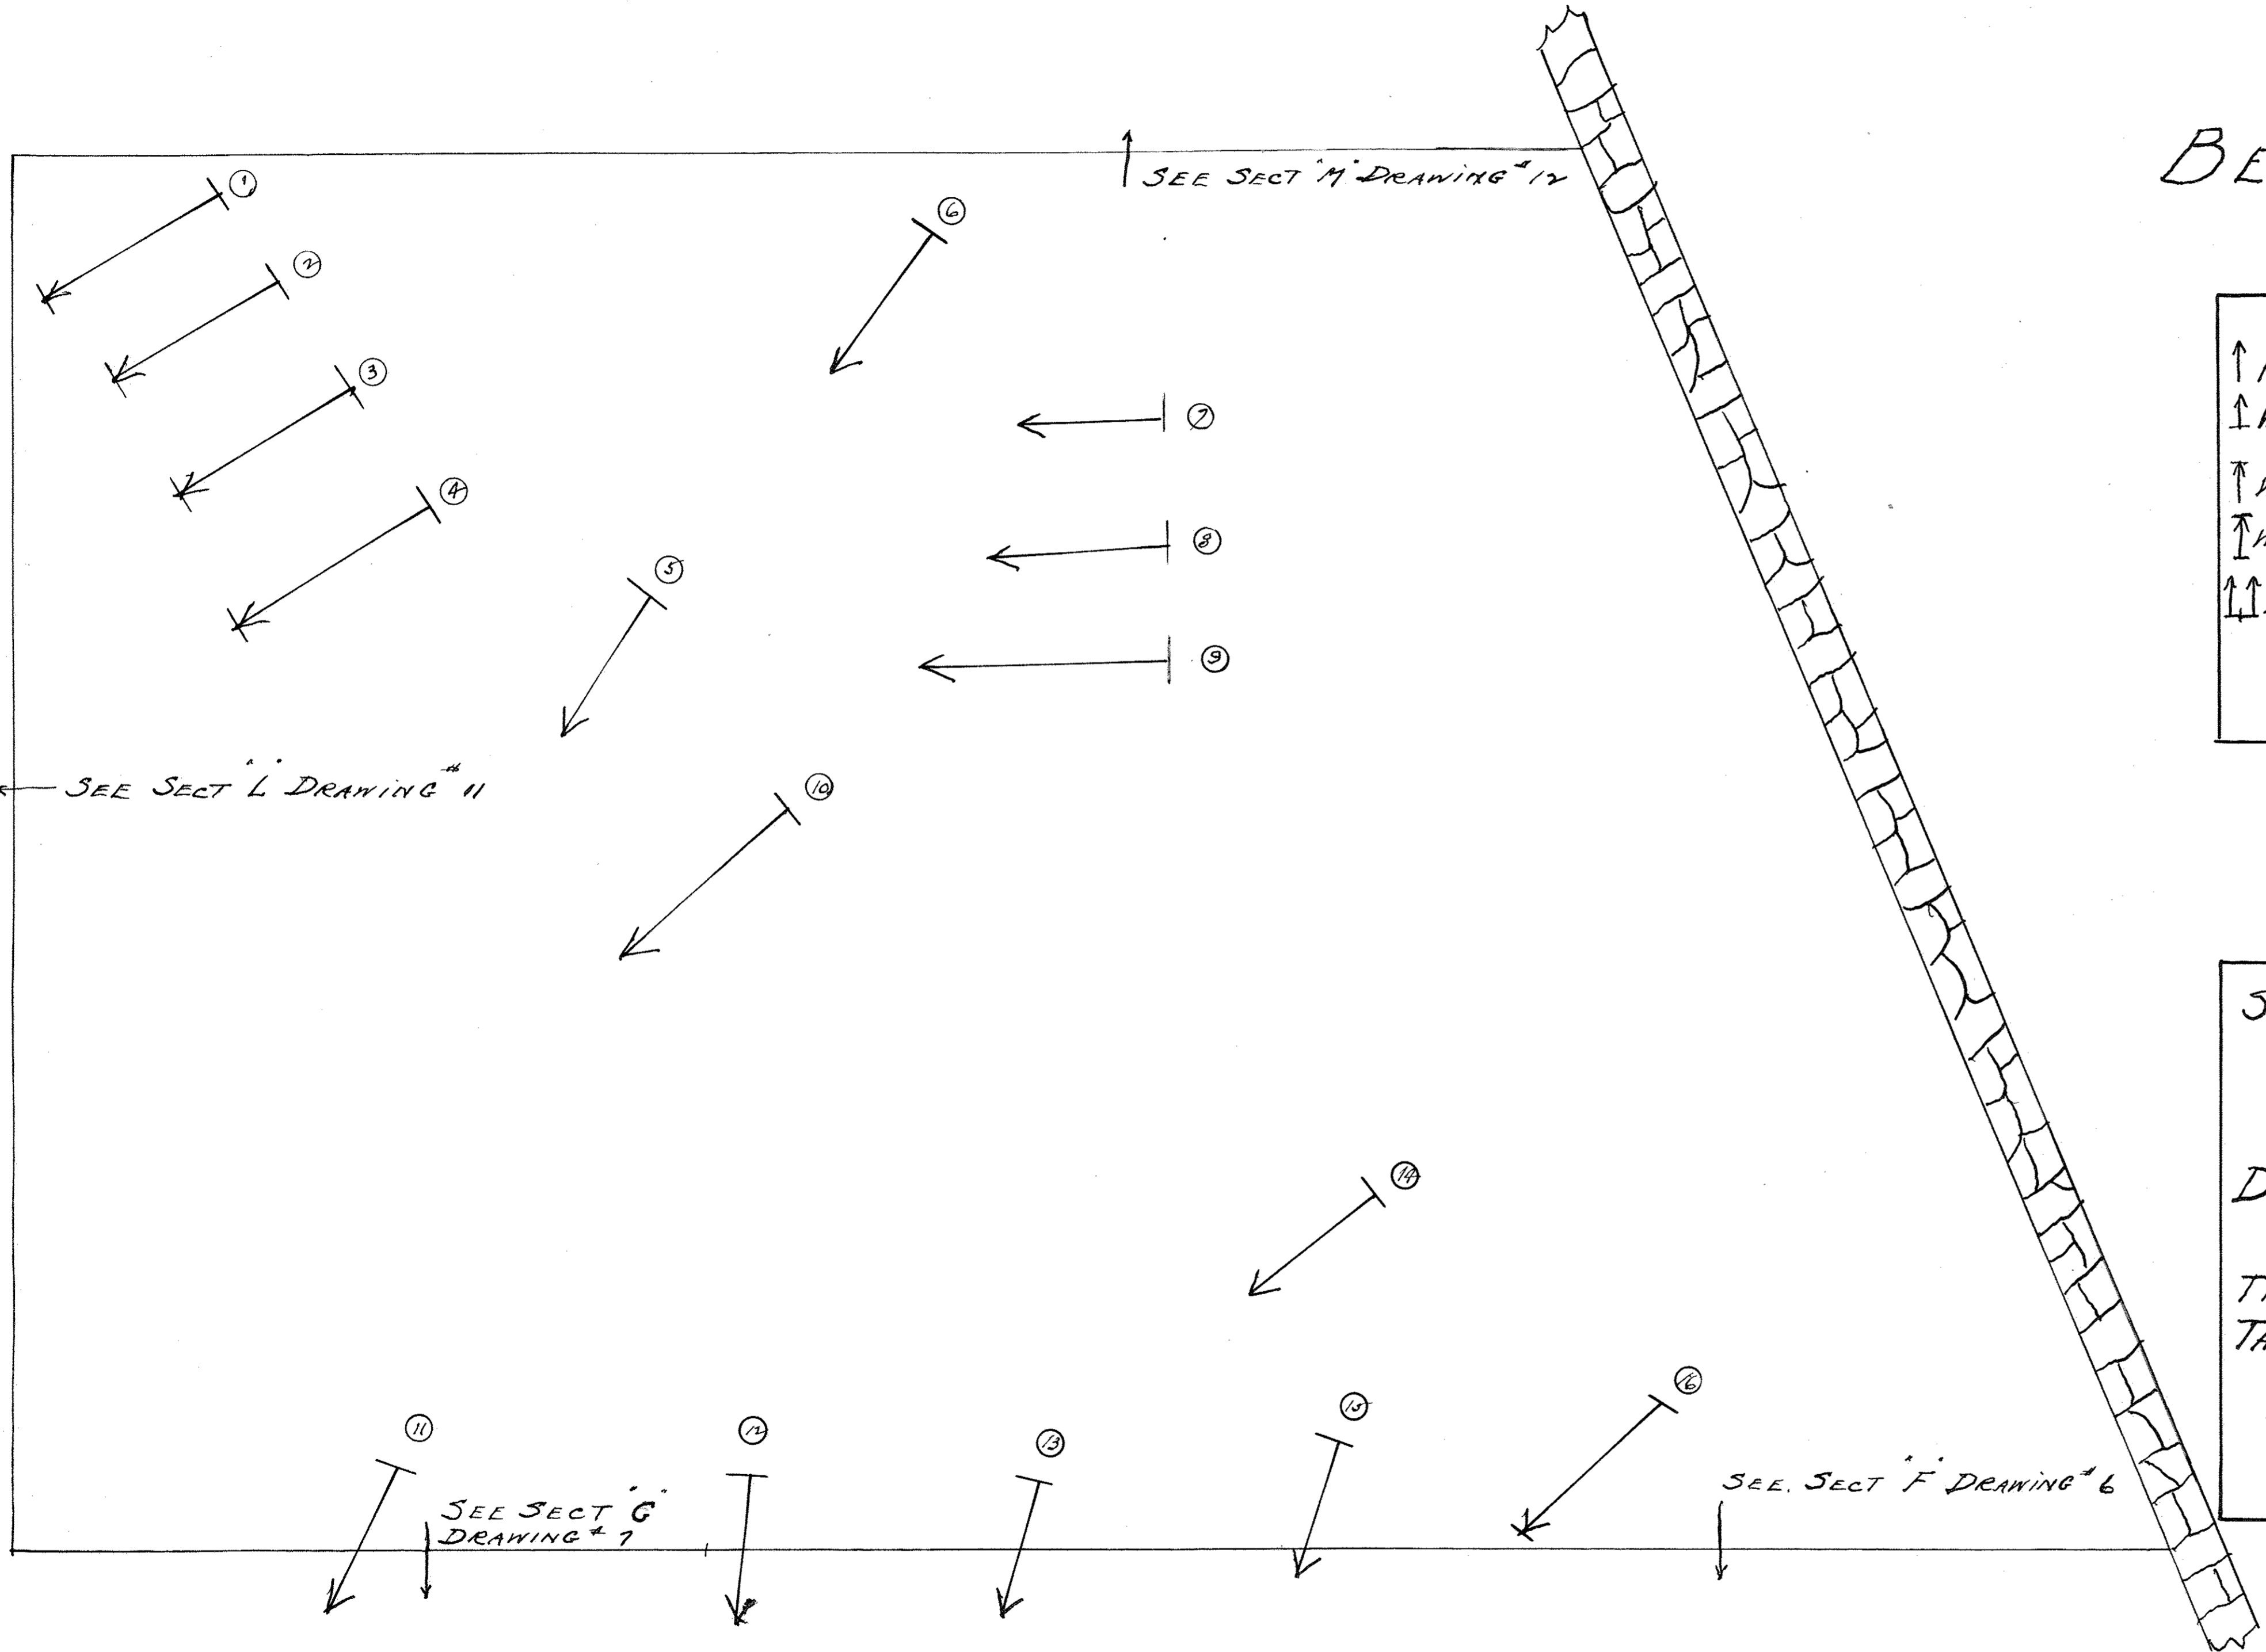

SECTION 'K'  
DRAWING NO 10