
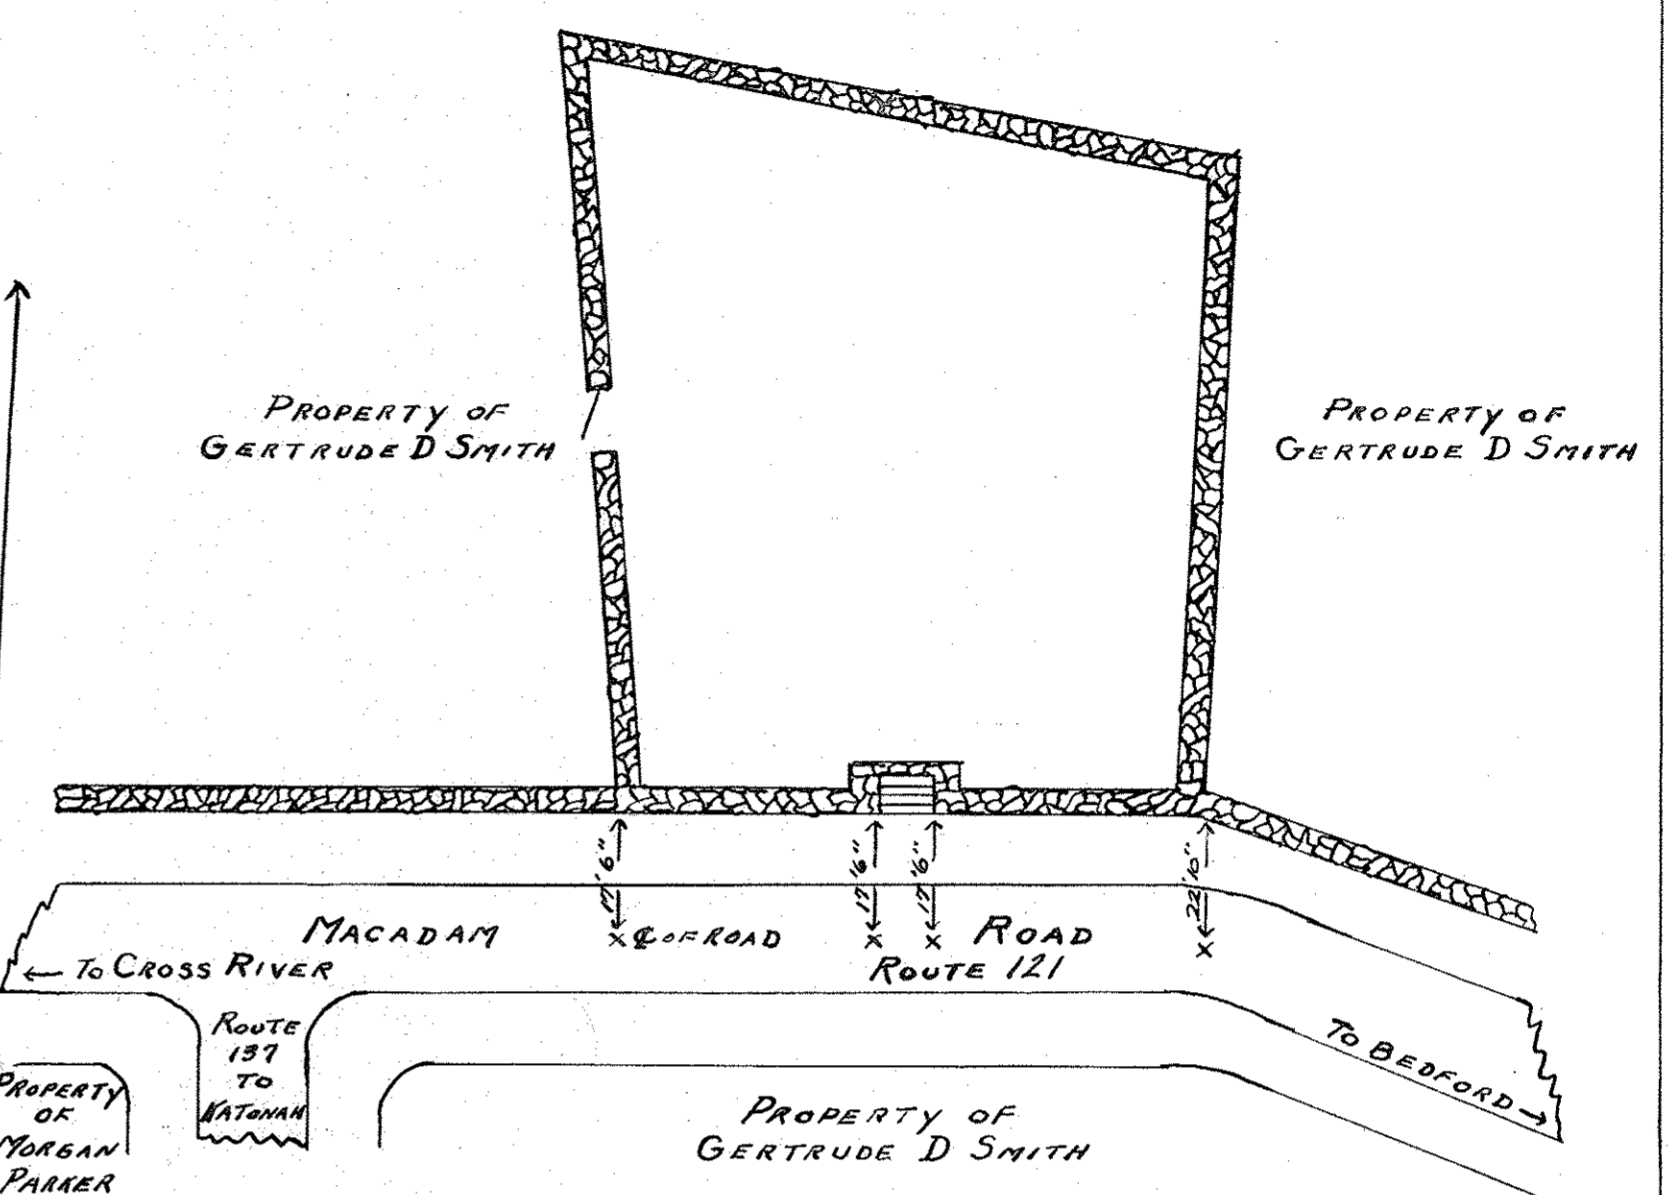
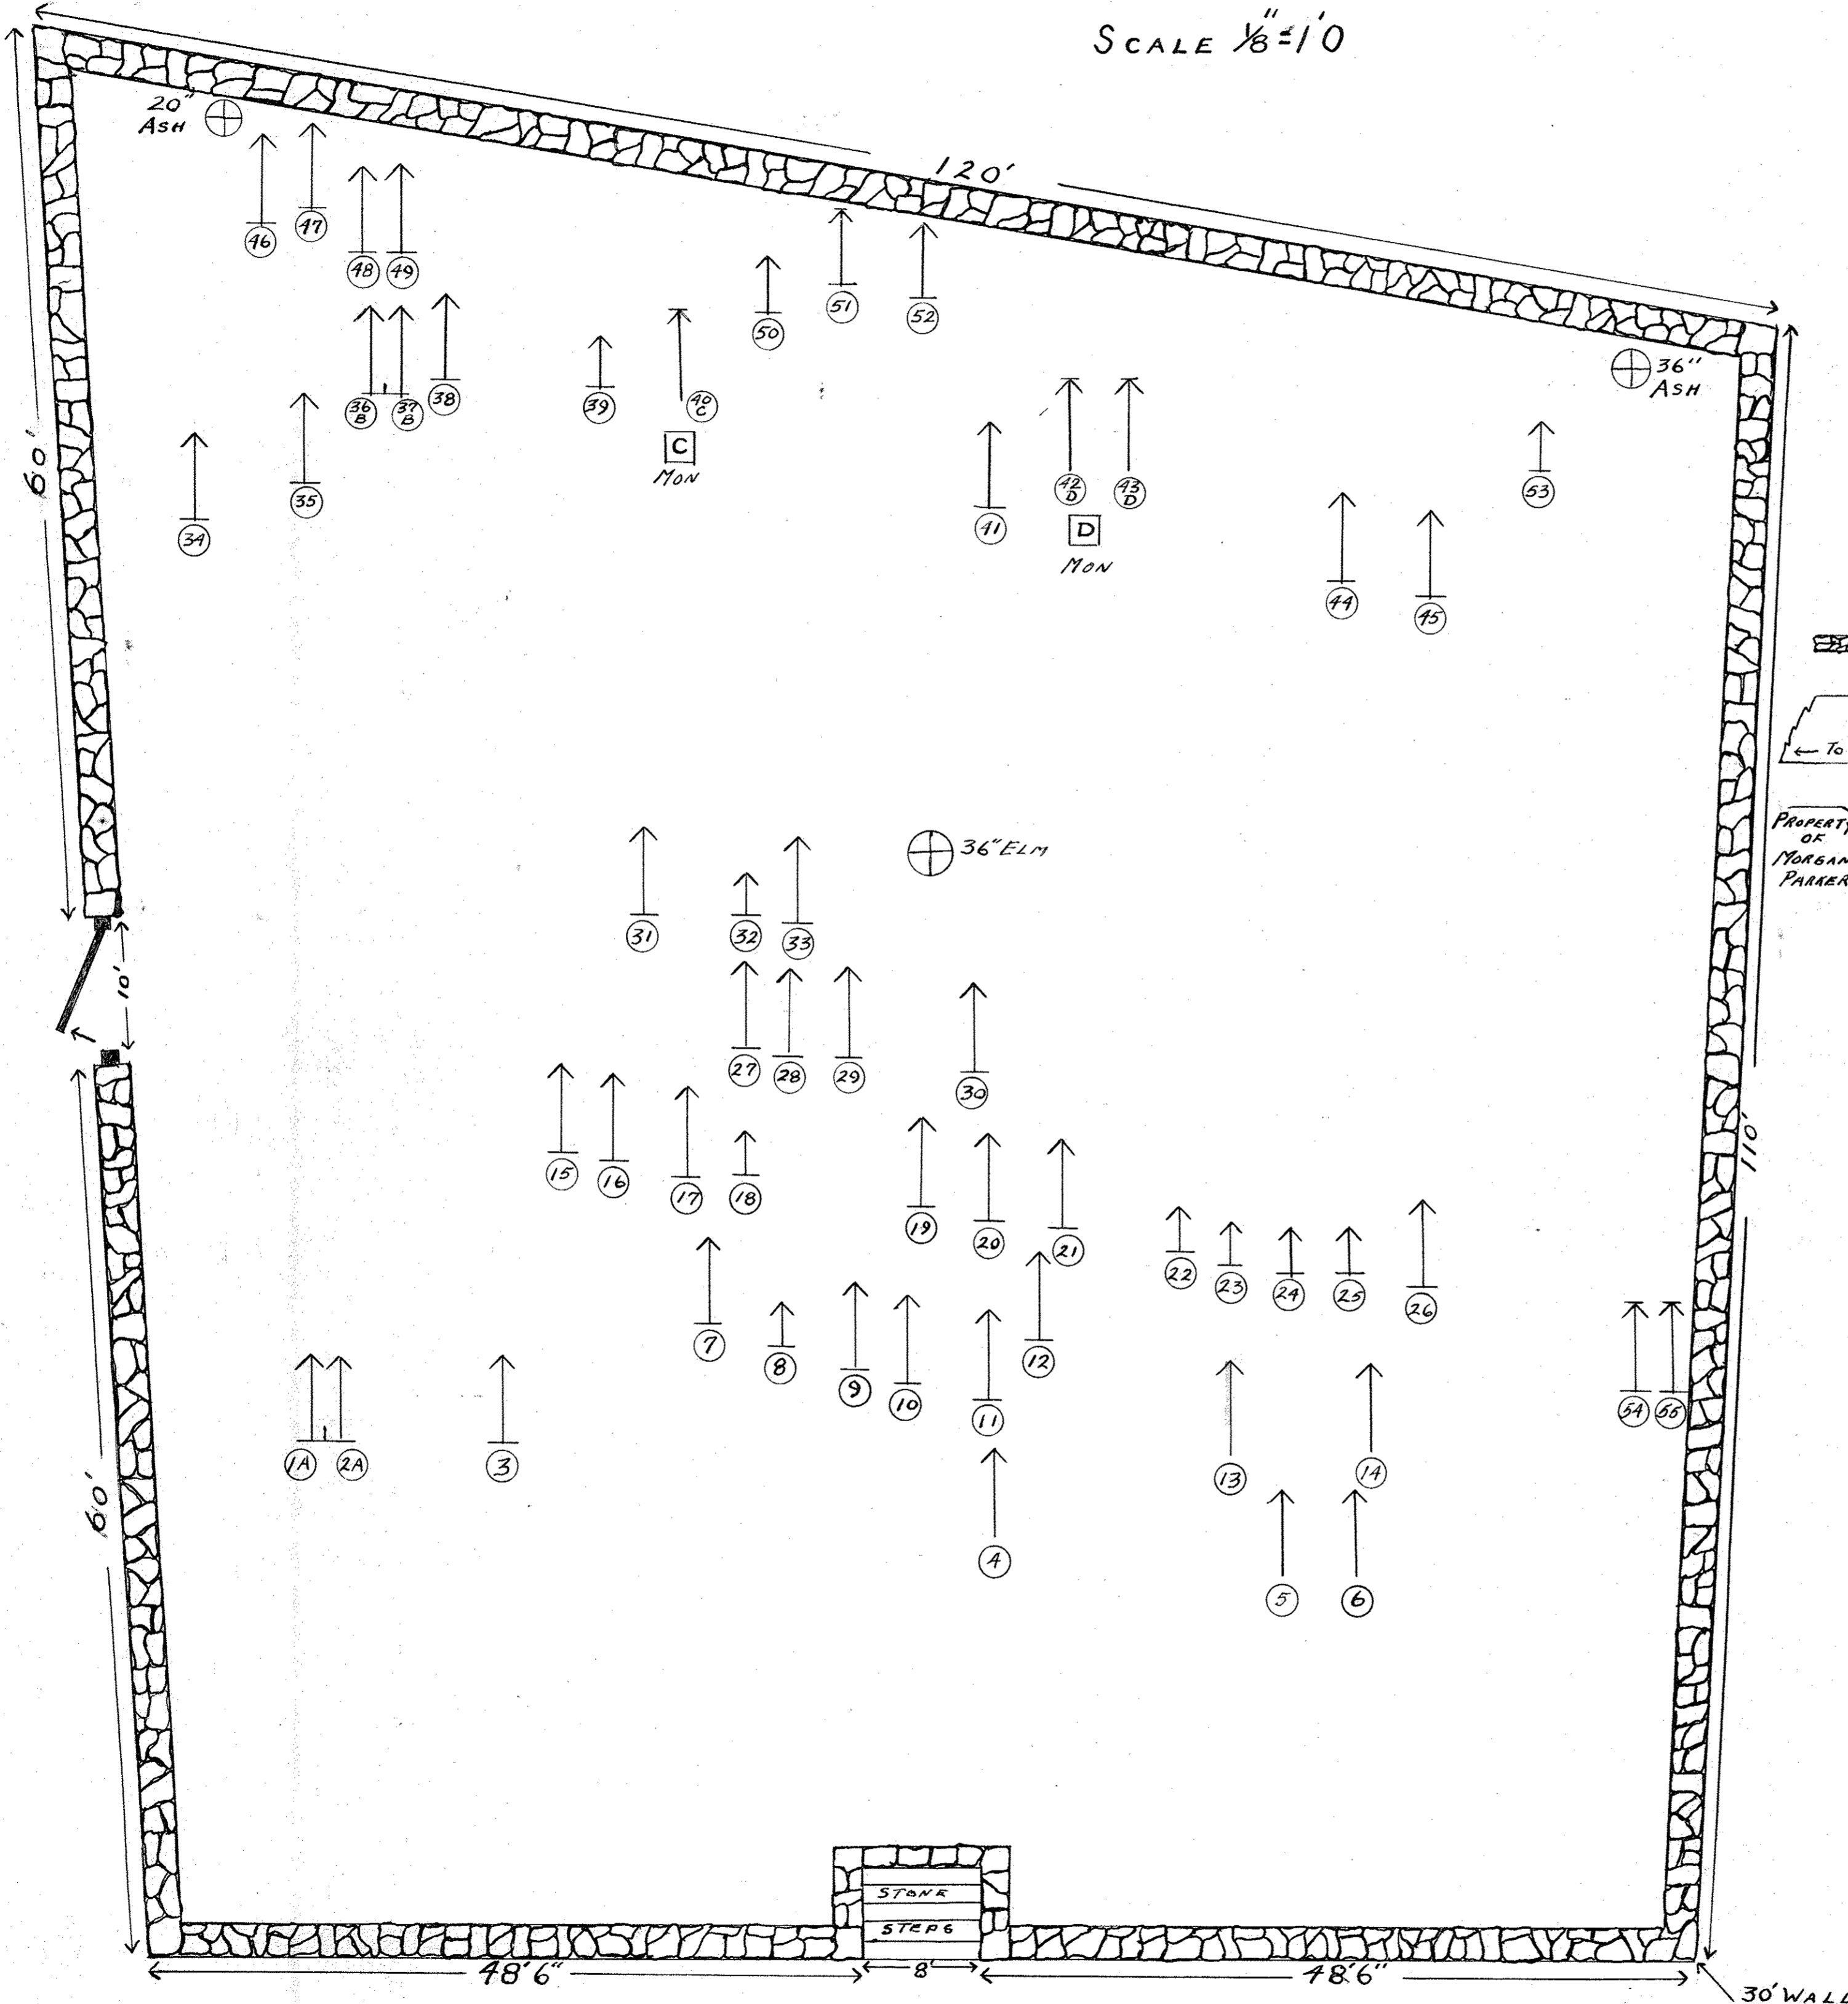


# WILLIAMS CEMETERY

SCALE  $\frac{1}{8}'' = 1'0$

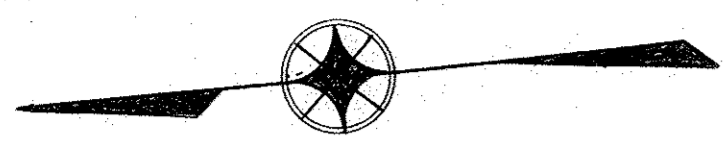

SYMBOLS	
$\uparrow$	NO HEAD OR FOOT STONES
$\uparrow$ (with horizontal line)	WITH HEAD STONE ONLY
$\uparrow$ (with vertical line)	WITH HEAD AND FOOT STONES
$\uparrow\uparrow$	HEAD STONE FOR TWO GRAVES
$\uparrow$ (small)	INFANTS GRAVE ( $\frac{1}{2}$ SIZE)
$\square$	MONUMENT

SECTION PLAN SHOWING LOCATION  
OF PLOTS AND GRAVES  
(ALSO SEE CEMETERY INDEX)  
DEVELOPED FOR THE TOWN BOARD  
By  
THE INDUSTRIAL AID BUREAU  
OF THE TOWN OF BEDFORD, N.Y.  
EXECUTED BY  
C. J. PRONAY — K. C. DINGEE  
DONATO CRISTOFARO  
MARCH 1933